




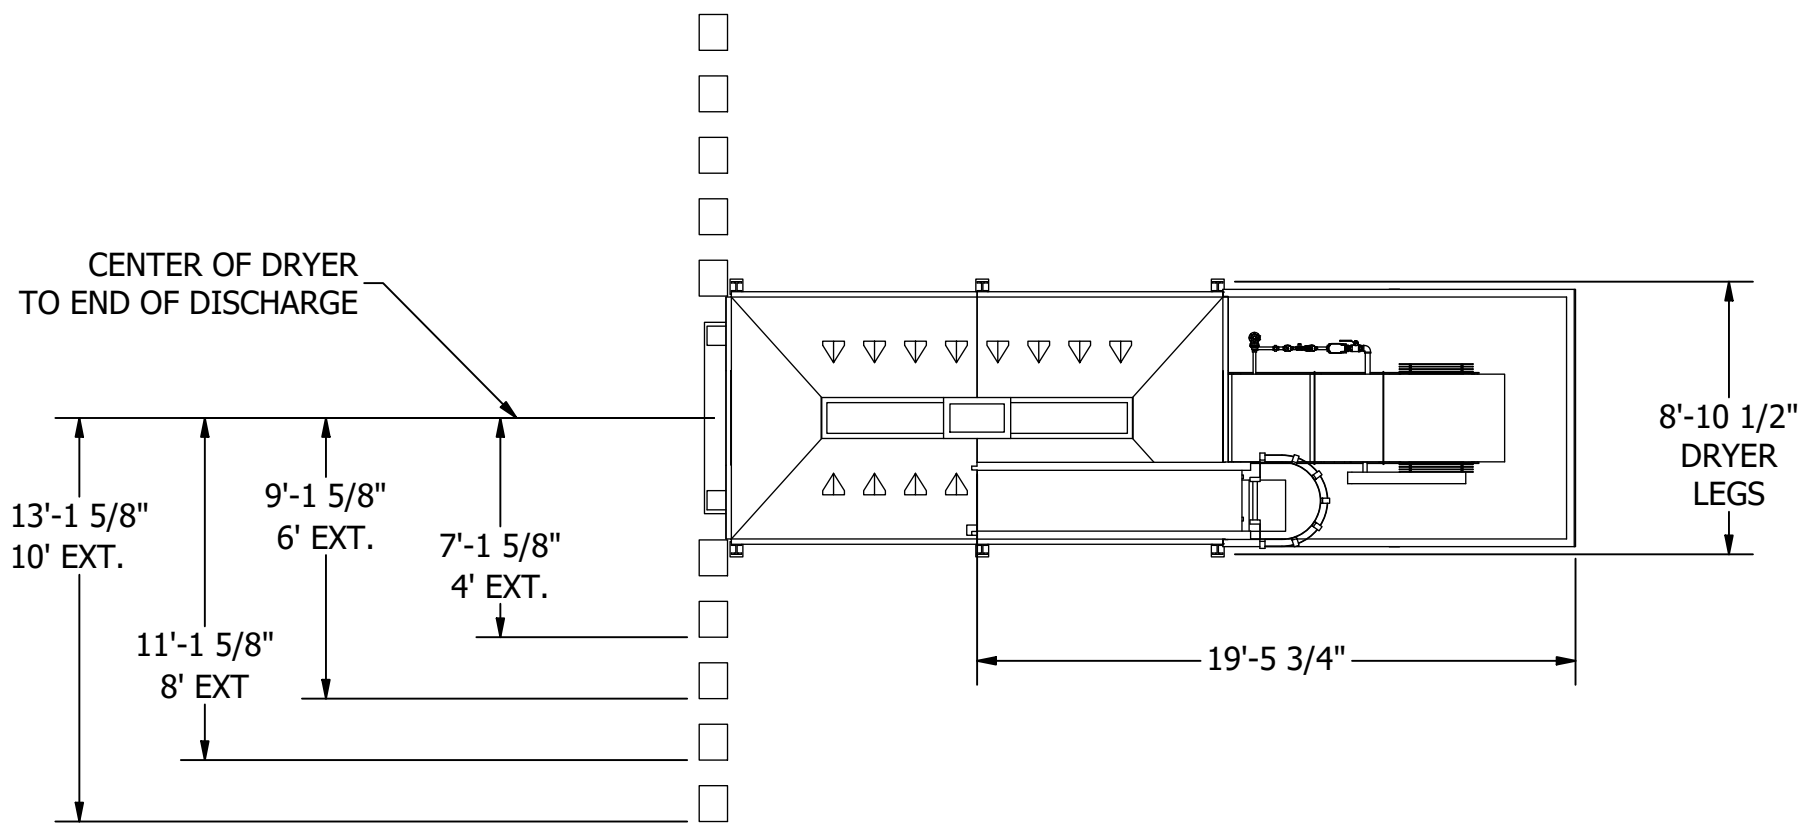


PLAN VIEW
SCALE 1 : 75

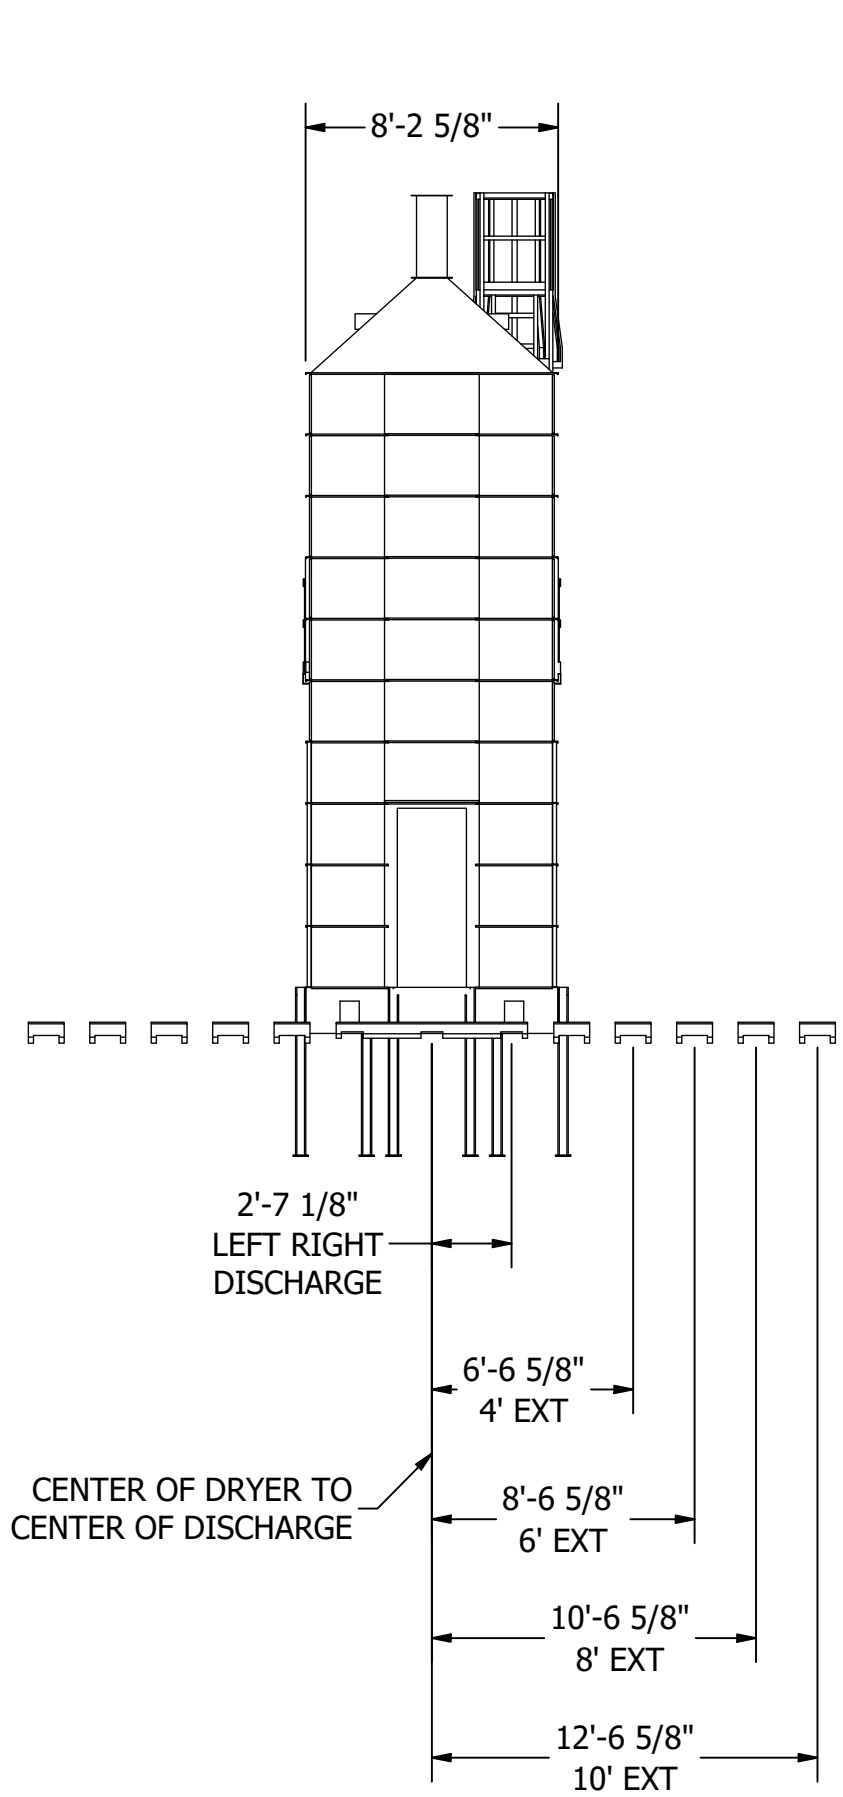


BACK ELEVATION VIEW
SCALE 1 : 75

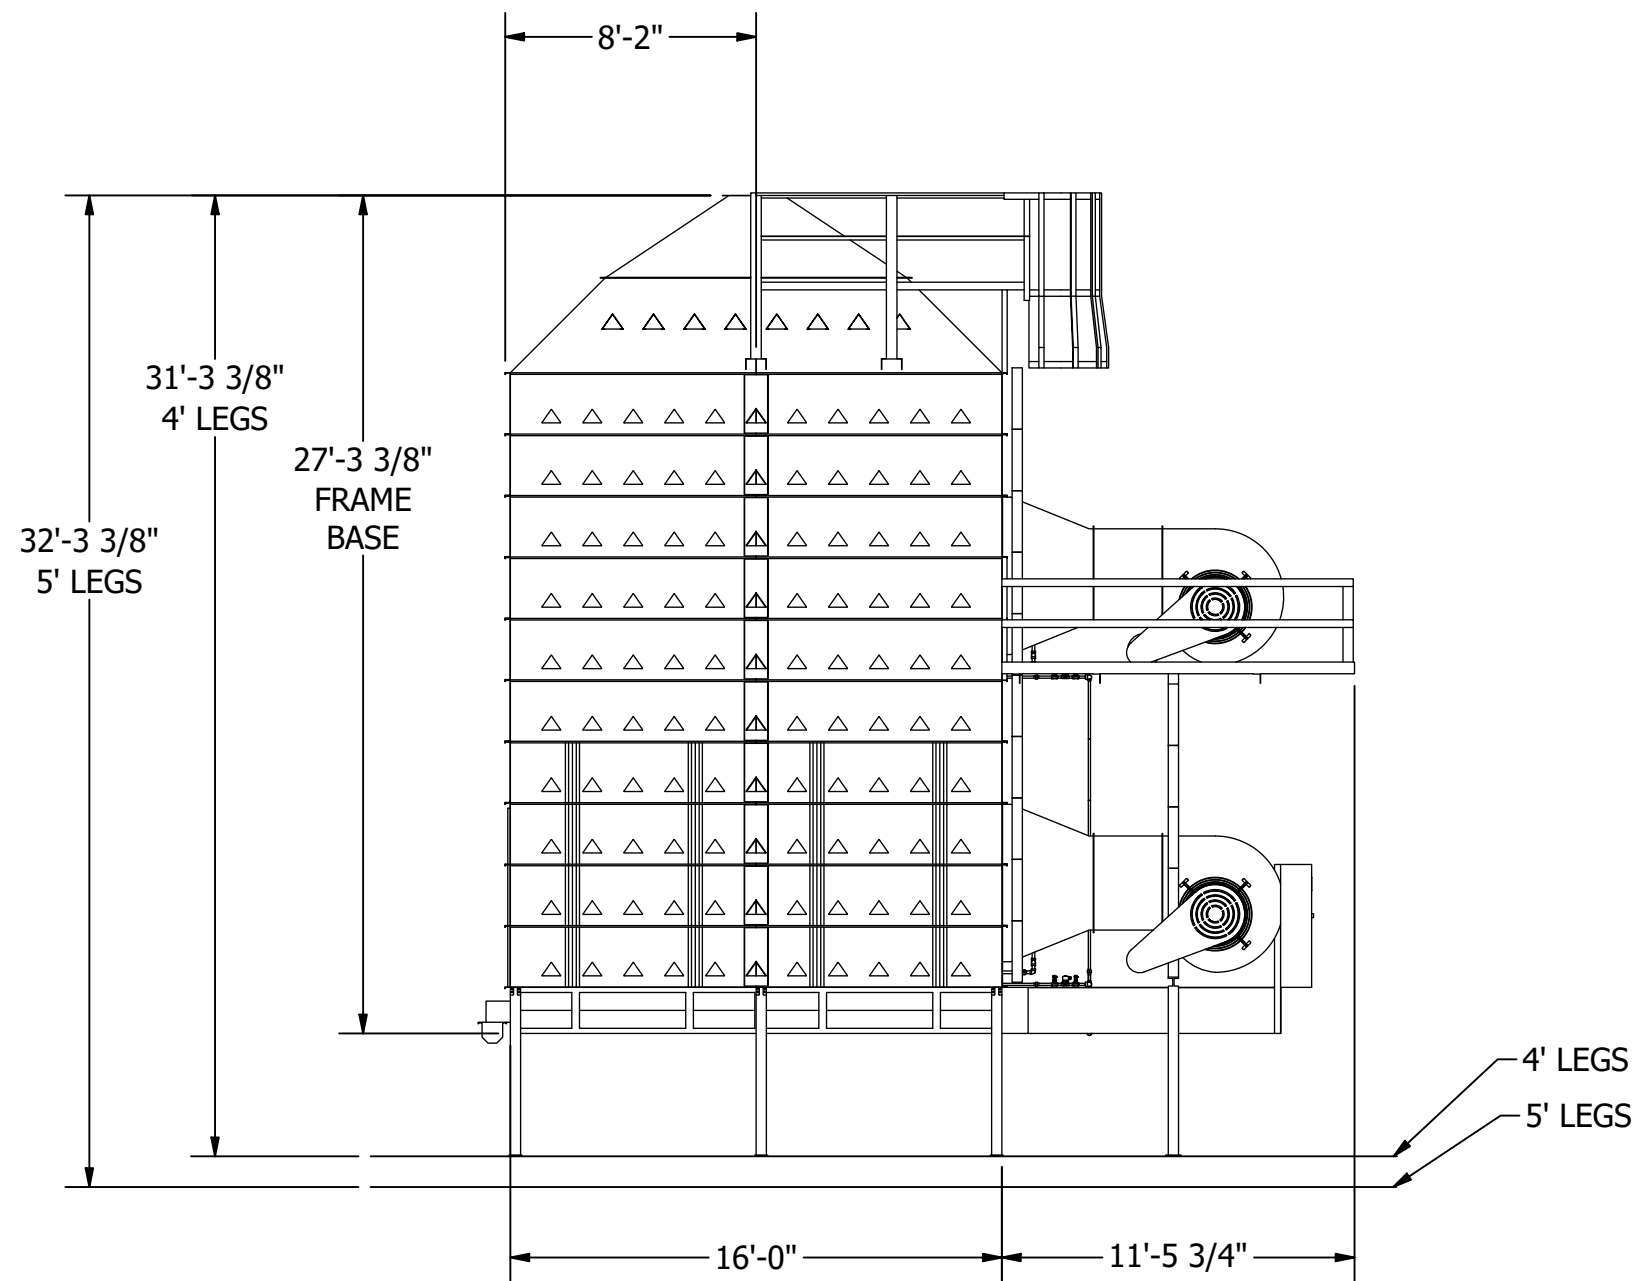

SIDE ELEVATION VIEW
SCALE 1 : 75

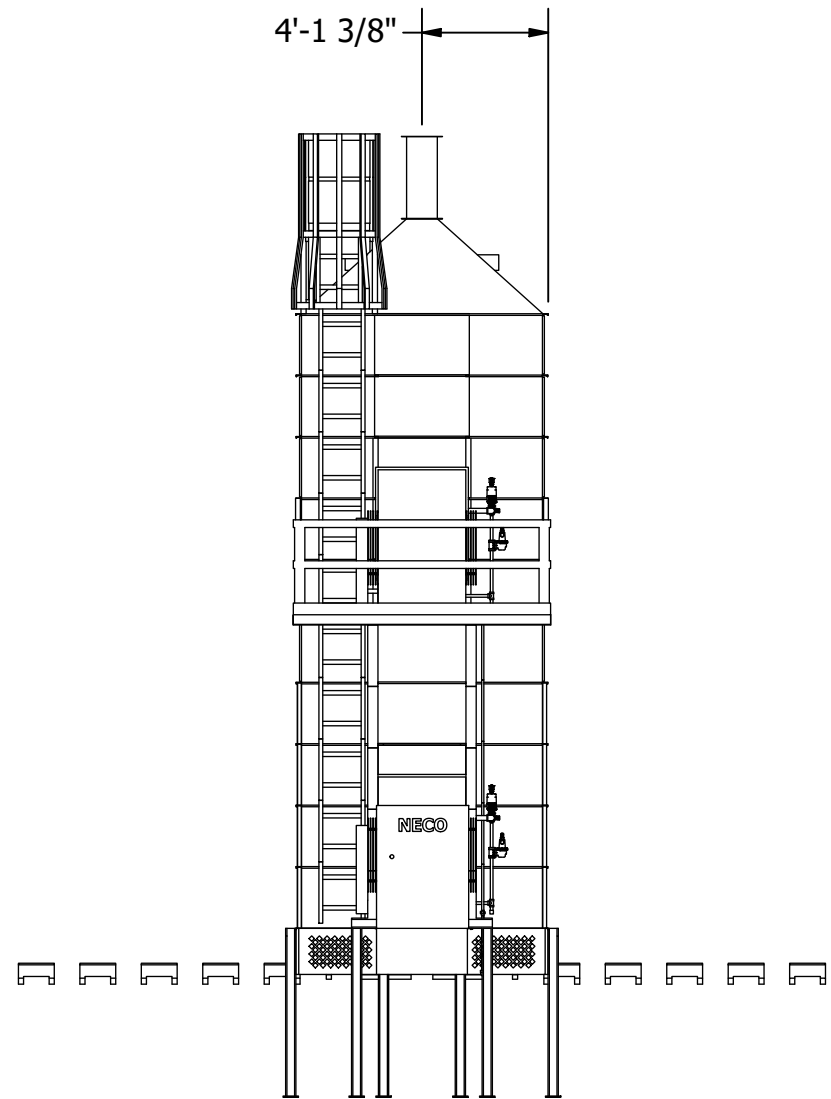

FRONT ELEVATION VIEW
SCALE 1 : 75

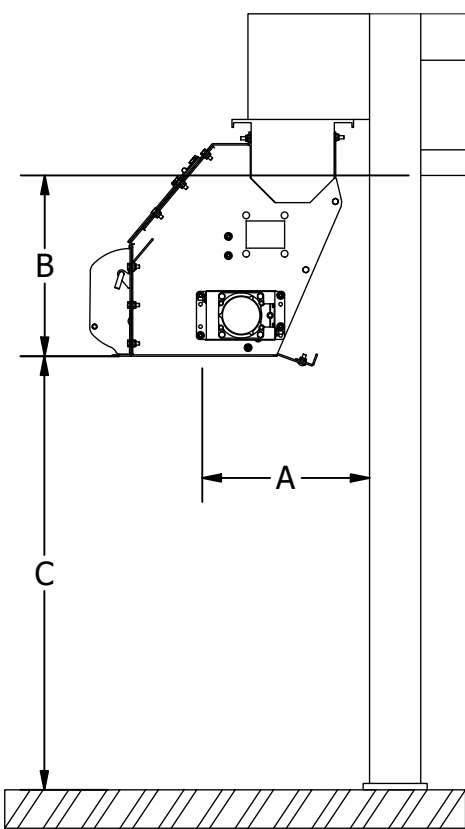

DISCHARGE CHUTE
SCALE 1/15

DISCHARGE CHUTE DIMENSIONS					
EXTENDED DISCHARGE	DISCHARGE SIZE/TYPE	A - BACK OF DRYER TO CENTER OF DISCHARGE	B - BOTTOM OF FRAME TO BOTTOM OF DISCHARGE	C - BOTTOM OF DISCHARGE TO GROUND (4' LEGS)	C - BOTTOM OF DISCHARGE TO GROUND (5' LEGS)
NO	6" AUG	1'-1 5/8"	1'-1 3/8"	2'-10 5/8"	3'-10 5/8"
YES	8" AUG	1'-1 3/4"	1'-4 5/8"	2'-7 3/8"	3'-7 3/8"

NECO, a division of GLOBAL Industries Inc., CLAIMS PROPRIETARY RIGHTS IN THE INFORMATION DISCLOSED ON THIS DRAWING. IT IS ISSUED IN CONFIDENCE FOR ENGINEERING INFORMATION ONLY AND MAY NOT BE REPRODUCED OR USED TO MANUFACTURE ANYTHING SHOWN HEREON WITHOUT DIRECT WRITTEN PERMISSION FROM NECO TO THE USER.



A Division of
GLOBAL Industries Inc.
9364 NORTH 45TH STREET
OMAHA, NEBRASKA 68112

SIZE
DRAWN BY
D Bruce Emge
WEIGHT
N/A

DATE
1/26/2017
REV.
D

TOLERANCES
UNLESS OTHERWISE SPECIFIED
DECIMALS (.X) ±.030
(.XX) ±.015
(.XXX) ±.005
FRACTIONS ±1/16
ANGLES ±1°
DIMENSIONS IN INCHES UNLESS OTHERWISE SPECIFIED

PLAN AND ELEVATION VIEW

PLAN AND ELEVATION VIEW

PLAN AND ELEVATION VIEW

PLAN AND ELEVATION VIEW