




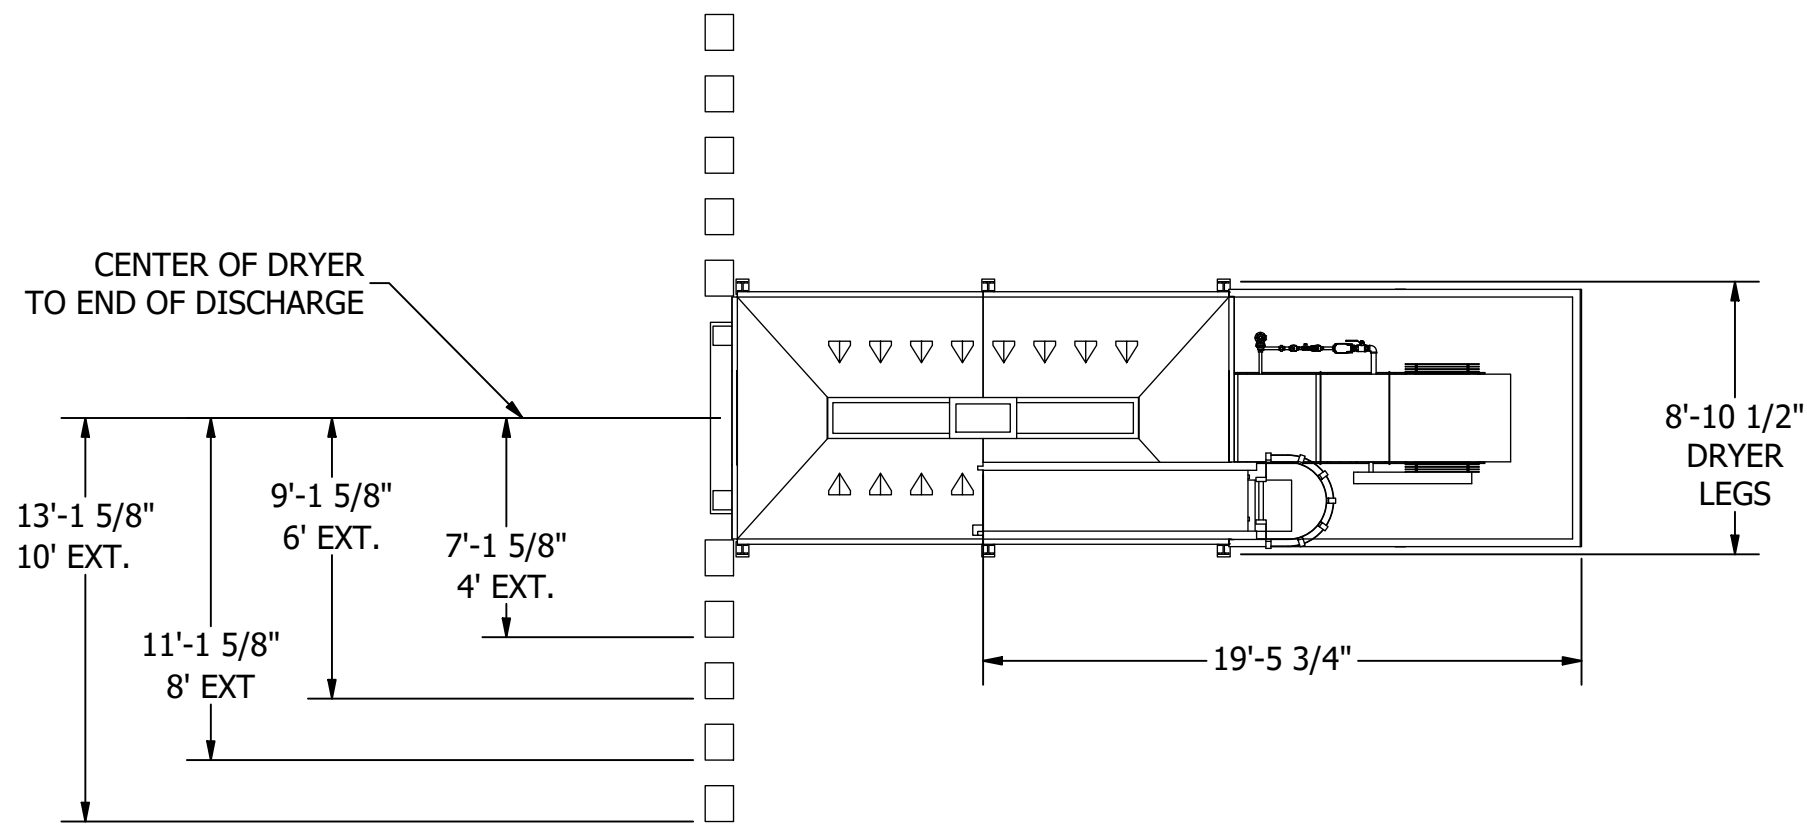


PLAN VIEW
SCALE 1 : 75

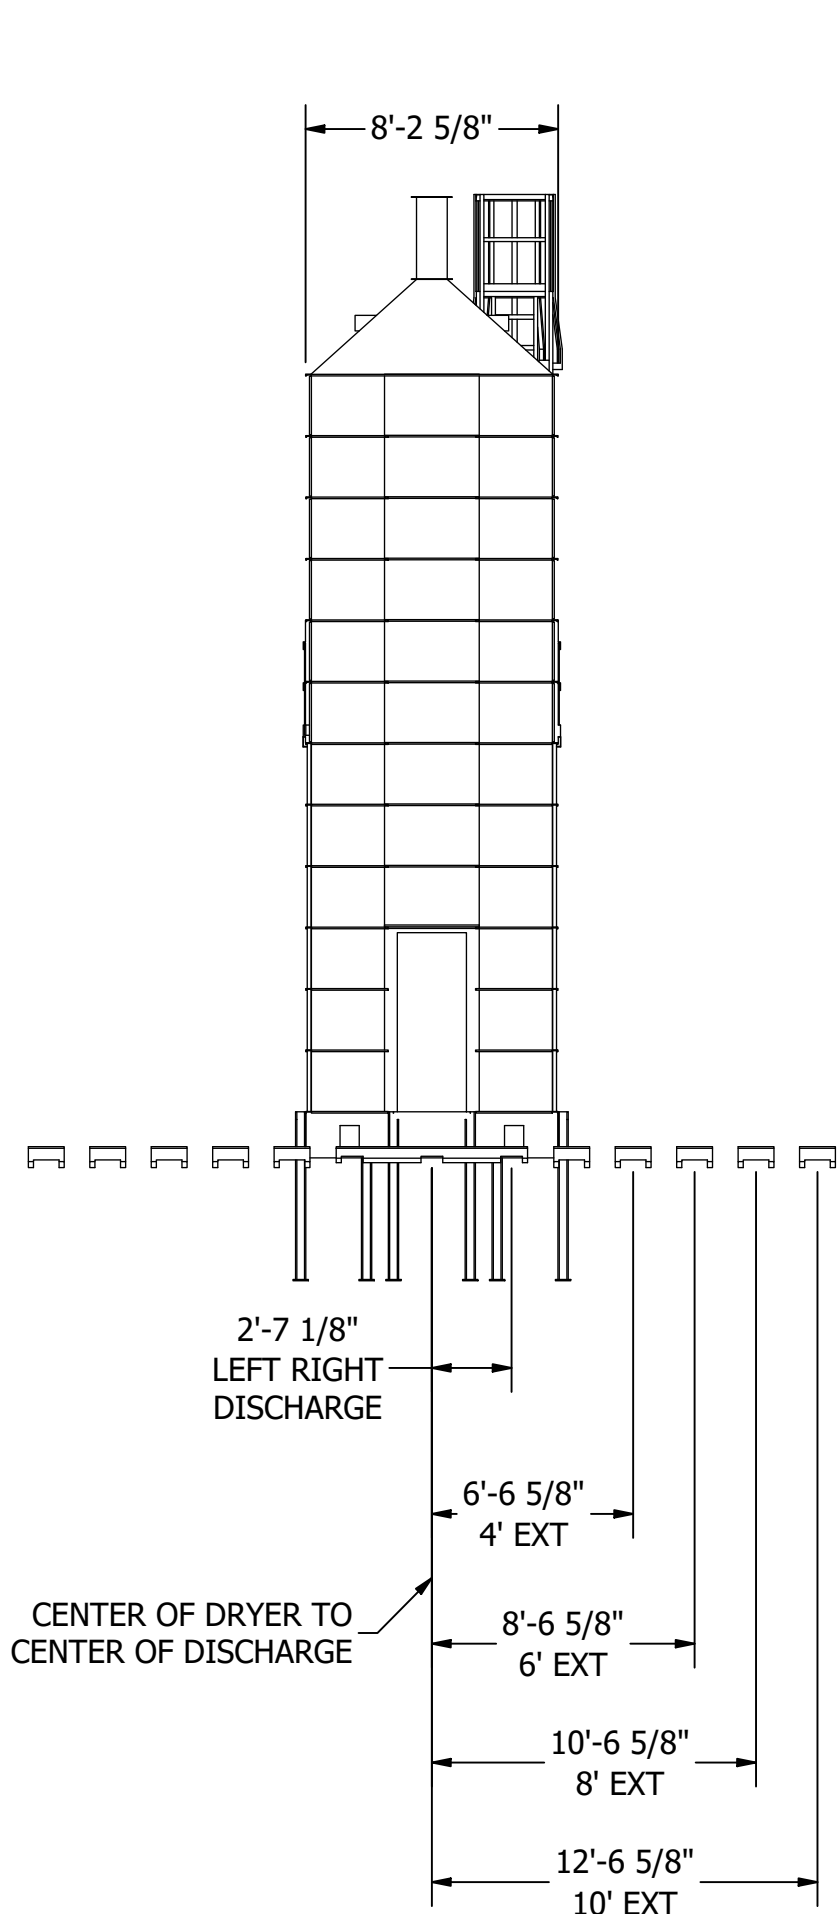


BACK ELEVATION VIEW
SCALE 1 : 75

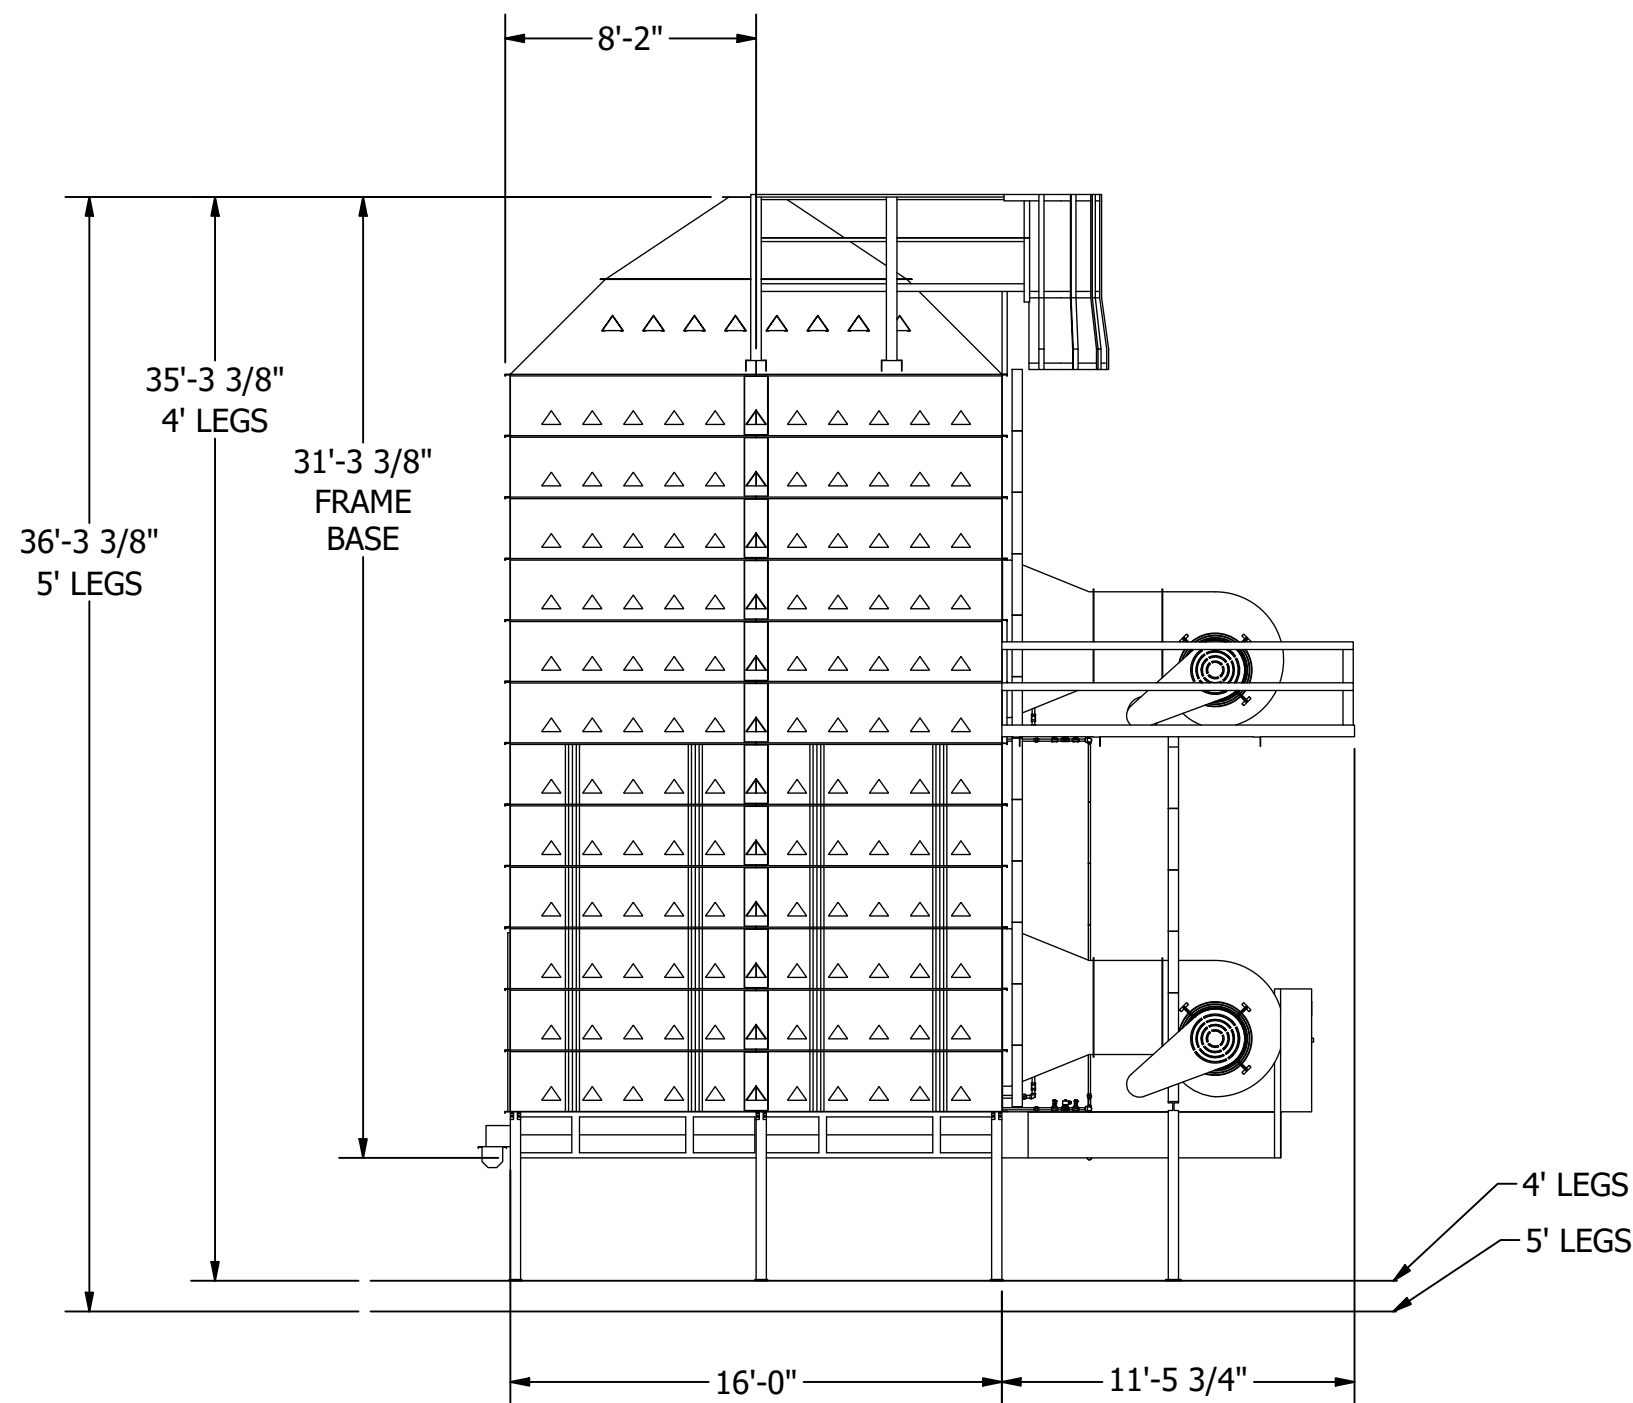

SIDE ELEVATION VIEW
SCALE 1 : 75

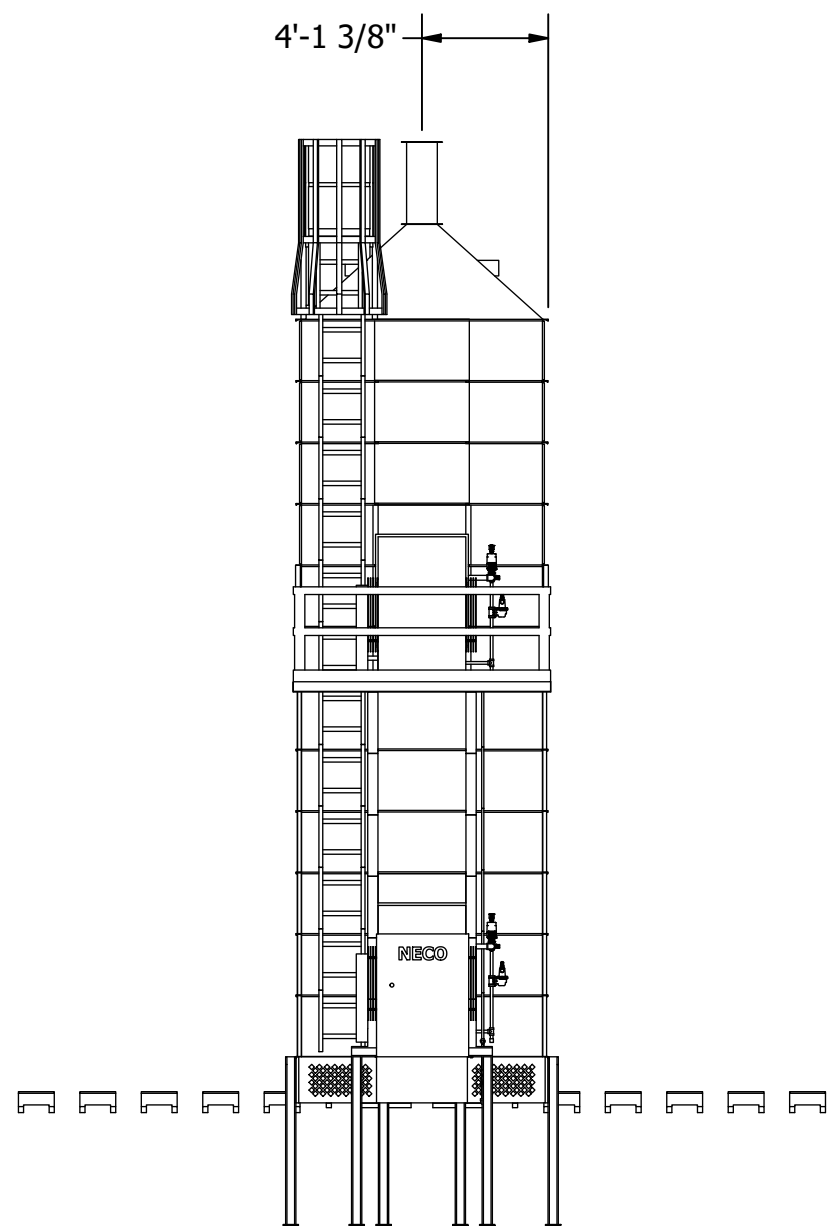

FRONT ELEVATION VIEW
SCALE 1 : 75

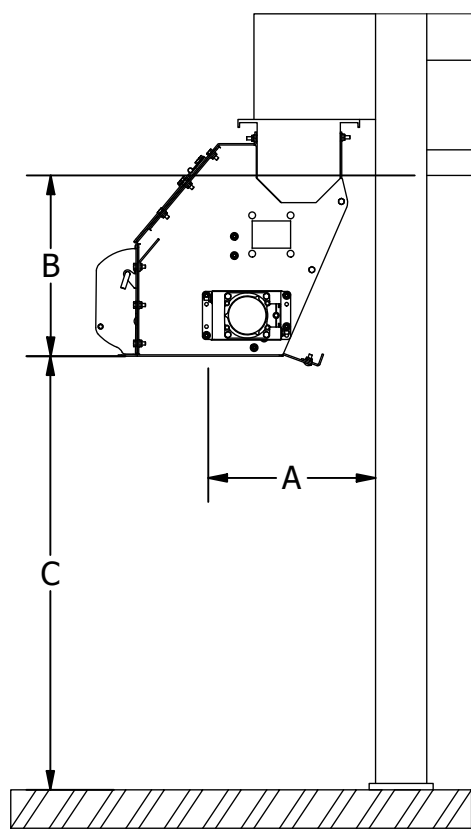

DISCHARGE CHUTE
SCALE 1/15

DISCHARGE CHUTE DIMENSIONS					
EXTENDED DISCHARGE	DISCHARGE SIZE/TYPE	A - BACK OF DRYER TO CENTER OF DISCHARGE	B - BOTTOM OF FRAME TO BOTTOM OF DISCHARGE	C - BOTTOM OF DISCHARGE TO GROUND (4' LEGS)	C - BOTTOM OF DISCHARGE TO GROUND (5' LEGS)
NO	6" AUG	1'-1 5/8"	1'-1 3/8"	2'-10 5/8"	3'-10 5/8"
YES	8" AUG	1'-1 3/4"	1'-4 5/8"	2'-7 3/8"	3'-7 3/8"

NECO, a division of GLOBAL Industries Inc., CLAIMS PROPRIETARY RIGHTS IN THE INFORMATION DISCLOSED ON THIS DRAWING. IT IS ISSUED IN CONFIDENCE FOR ENGINEERING INFORMATION ONLY AND MAY NOT BE REPRODUCED OR USED TO MANUFACTURE ANYTHING SHOWN HEREON WITHOUT DIRECT WRITTEN PERMISSION FROM NECO TO THE USER.



TOLERANCES UNLESS OTHERWISE SPECIFIED		TITLE	
DECIMALS	(.X) ±.030 (.XX) ±.015 (.XXX) ±.005	PLAN AND ELEVATION VIEW FOR D16140 WITH GRAVITY FILL	
FRACTIONS	± 1/16	MATERIAL	
ANGLES	± 1°	PLAN AND ELEVATION VIEW	
DIMENSIONS IN INCHES UNLESS OTHERWISE SPECIFIED		SIZE DRAWN BY	
A Division of GLOBAL Industries Inc.		D Bruce Emge	
9364 NORTH 45TH STREET OMAHA, NEBRASKA 68112		WEIGHT	
		N/A	
		DRAWING NO.	REV.
		D16140GF	D
		DATE	1/26/2017