




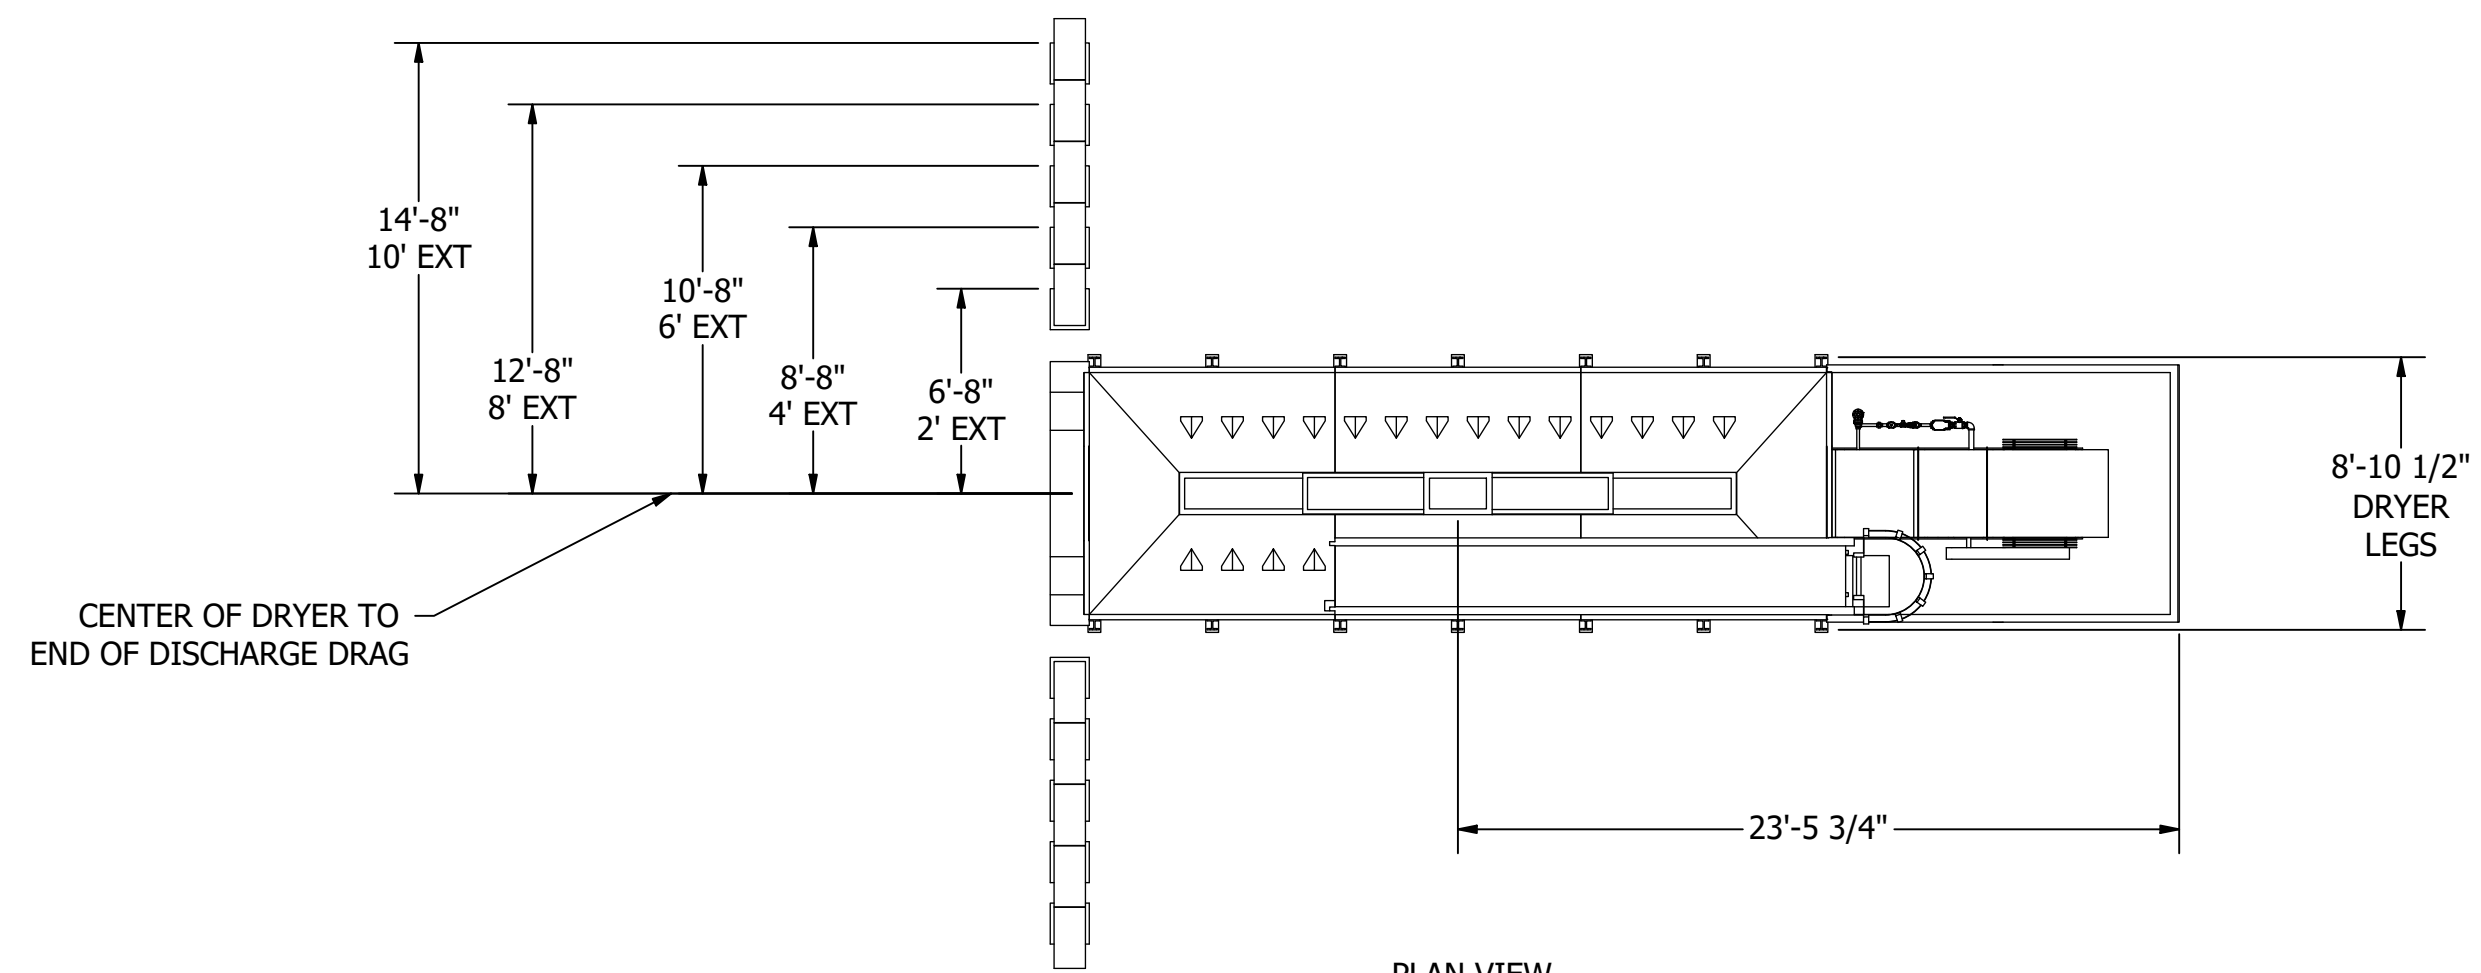


PLAN VIEW
SCALE 1 / 75

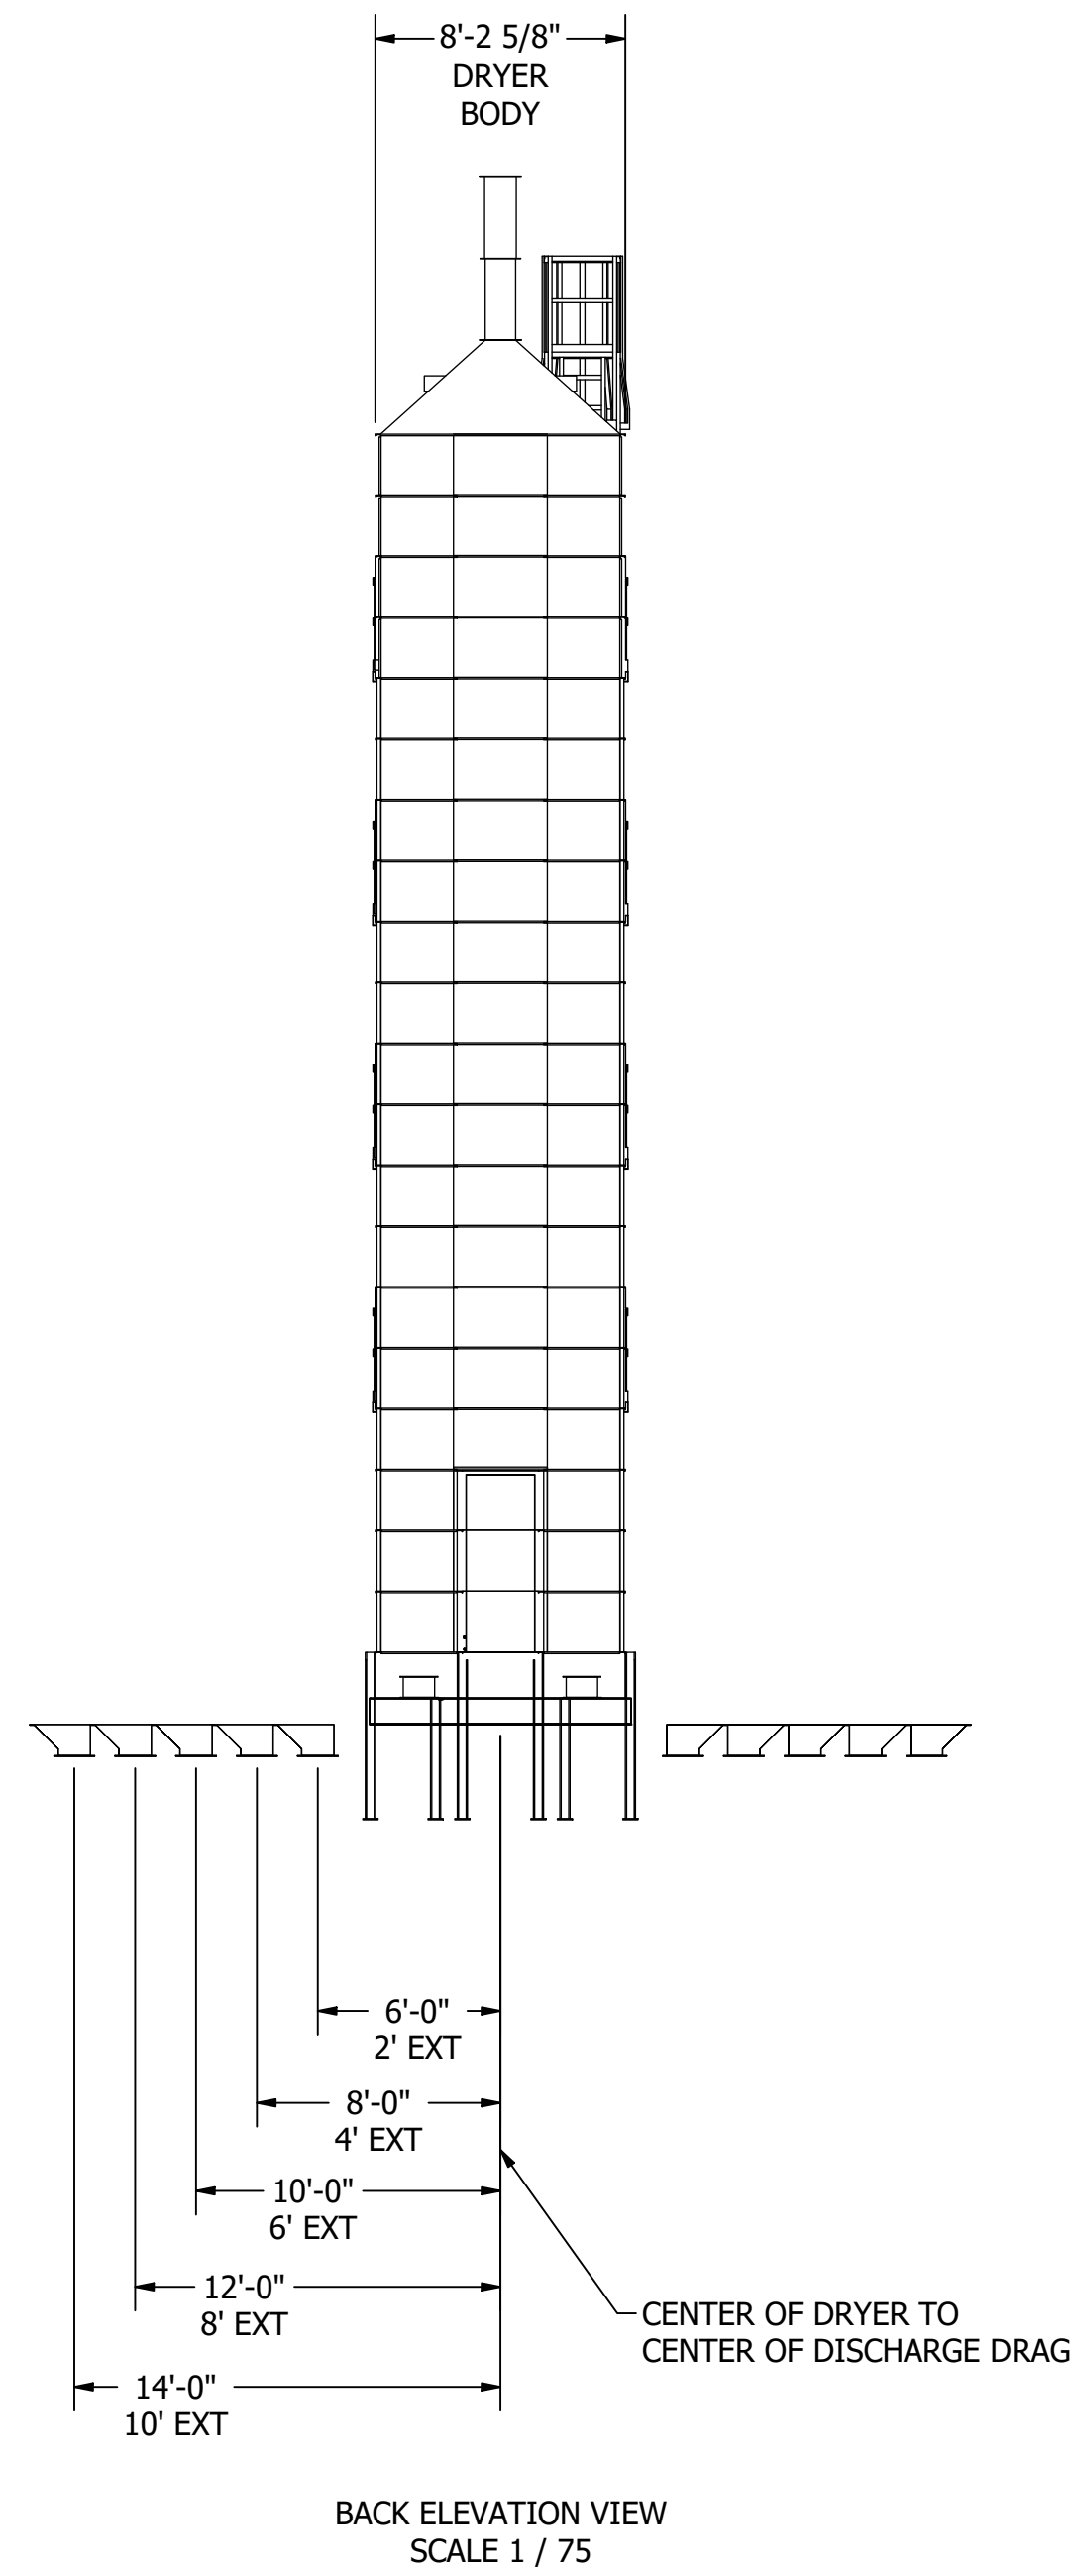


BACK ELEVATION VIEW
SCALE 1 / 75

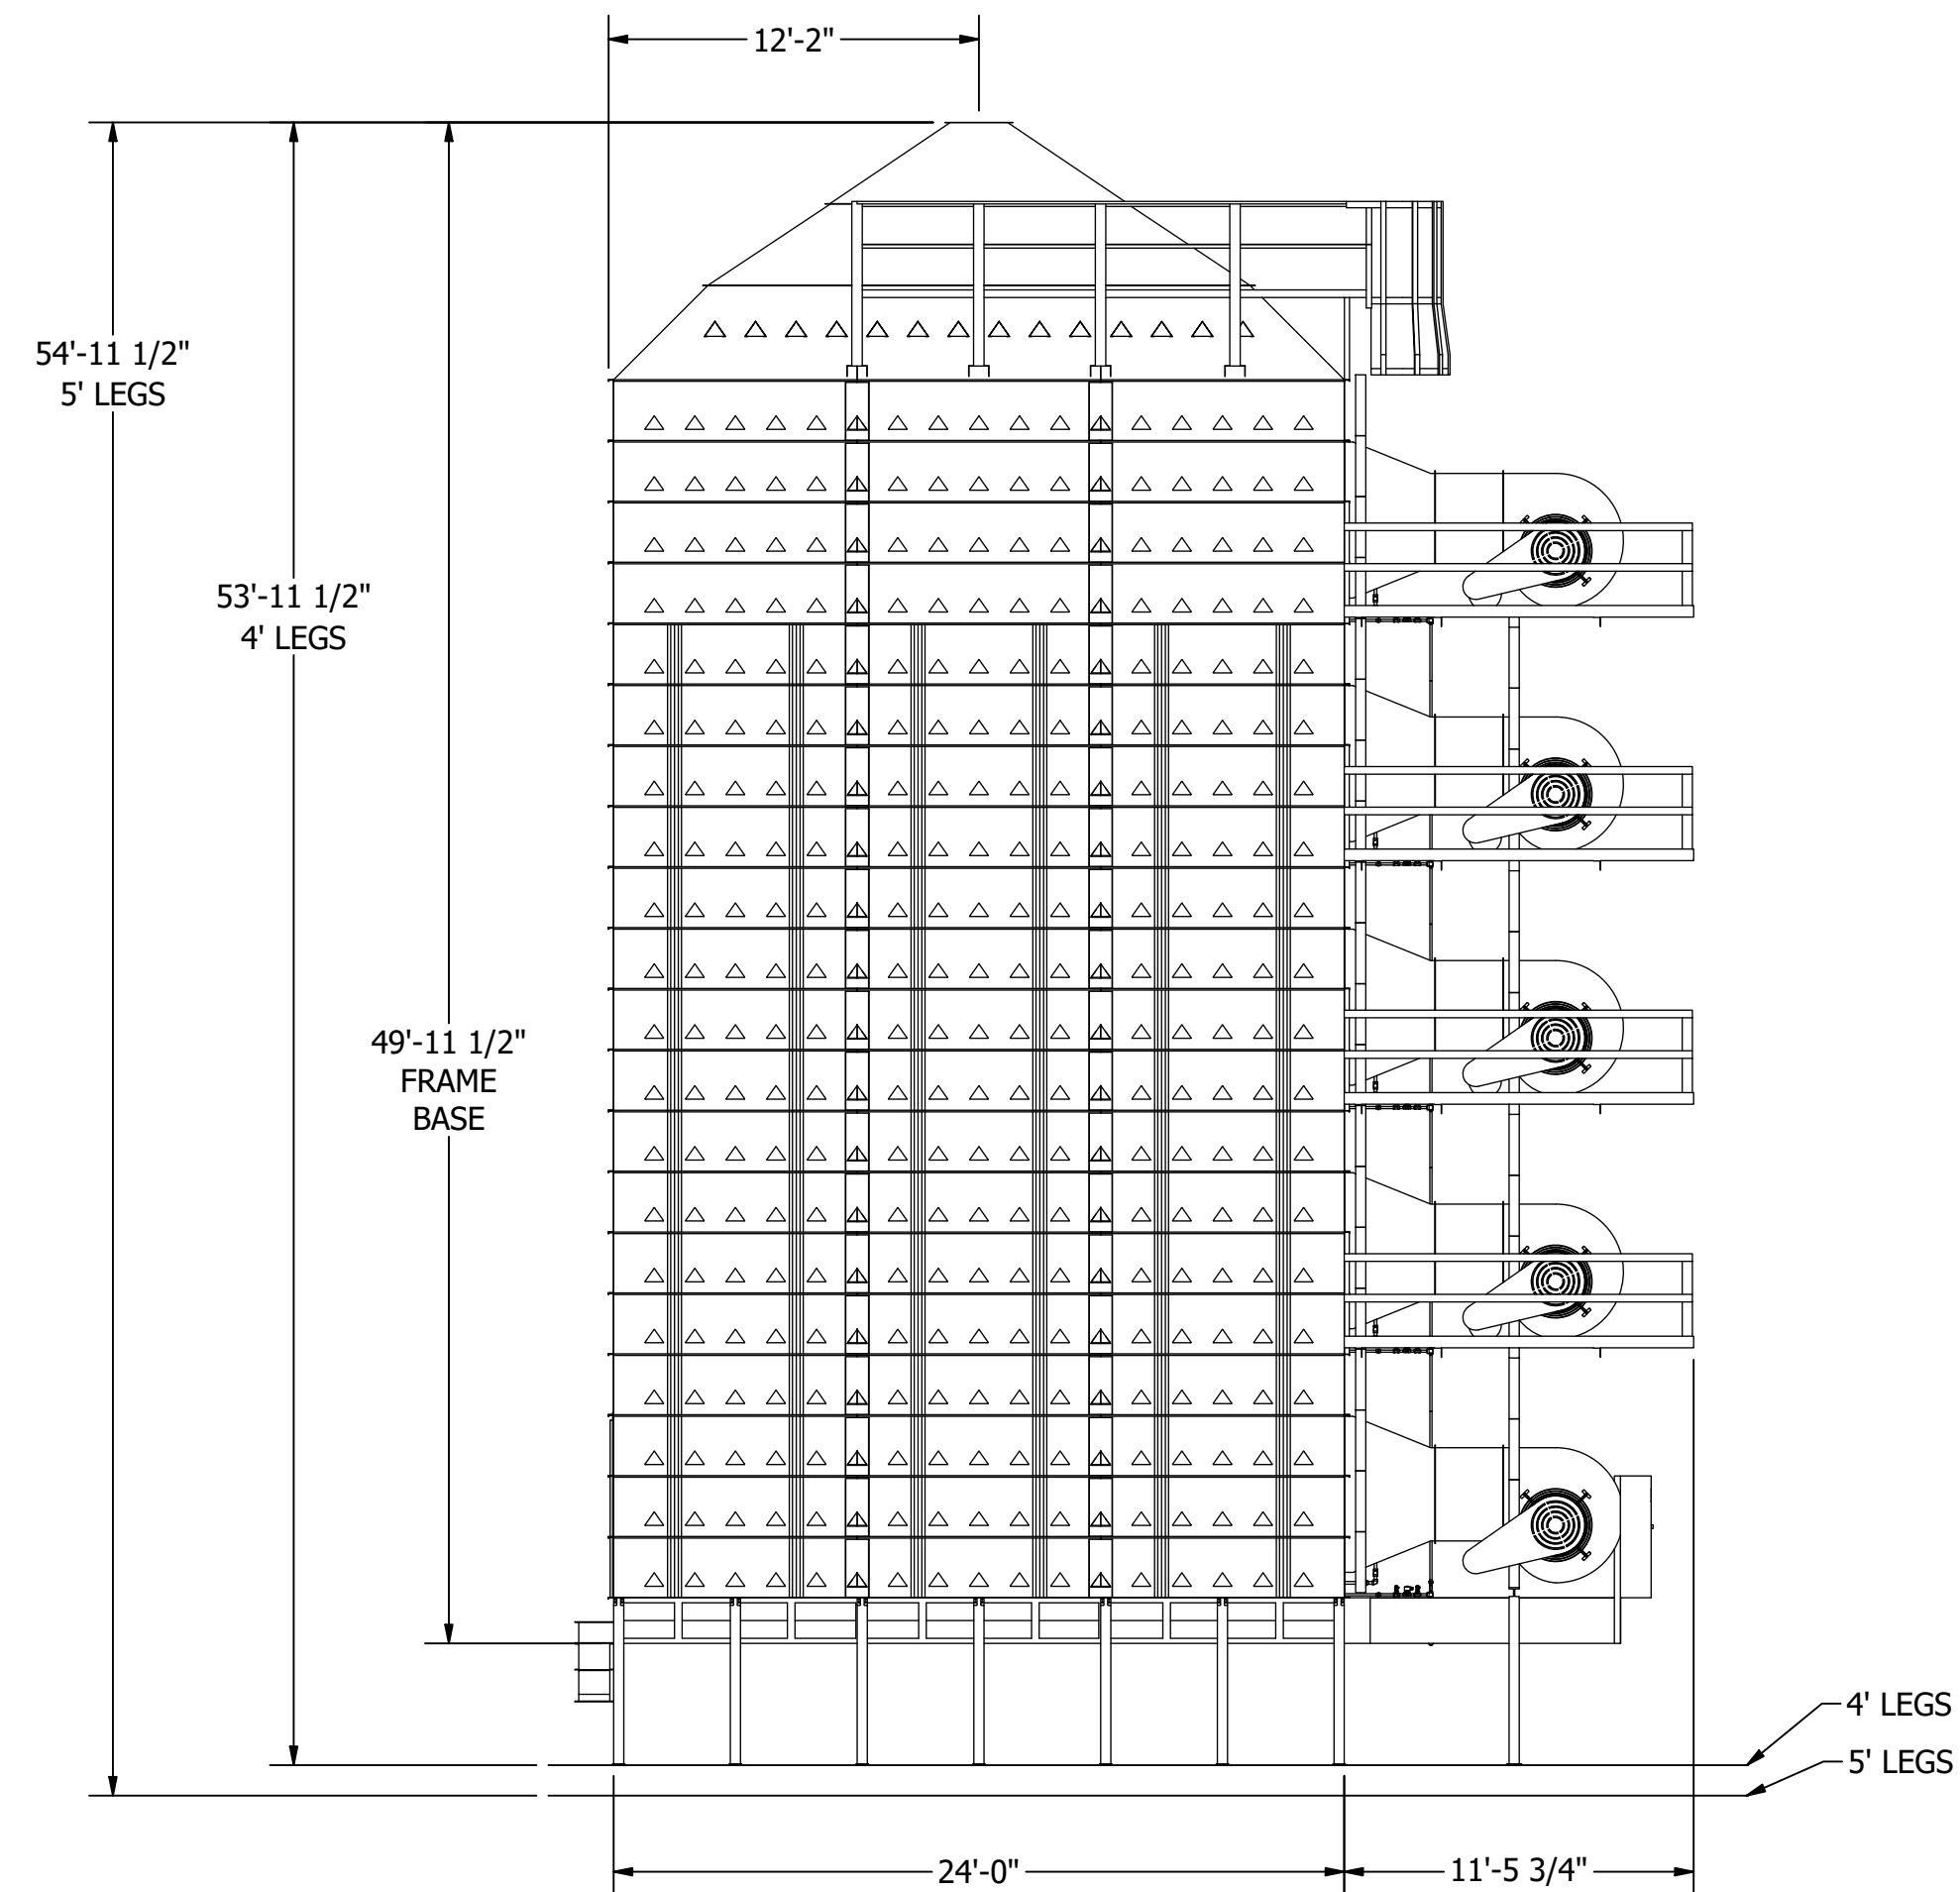

SIDE ELEVATION VIEW
SCALE 1 / 75

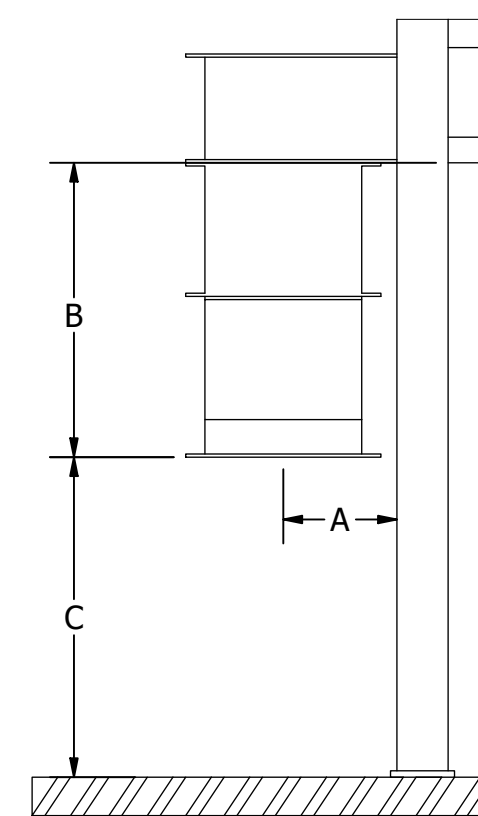


DRAG DISCHARGE CHUTE
SCALE 1/15

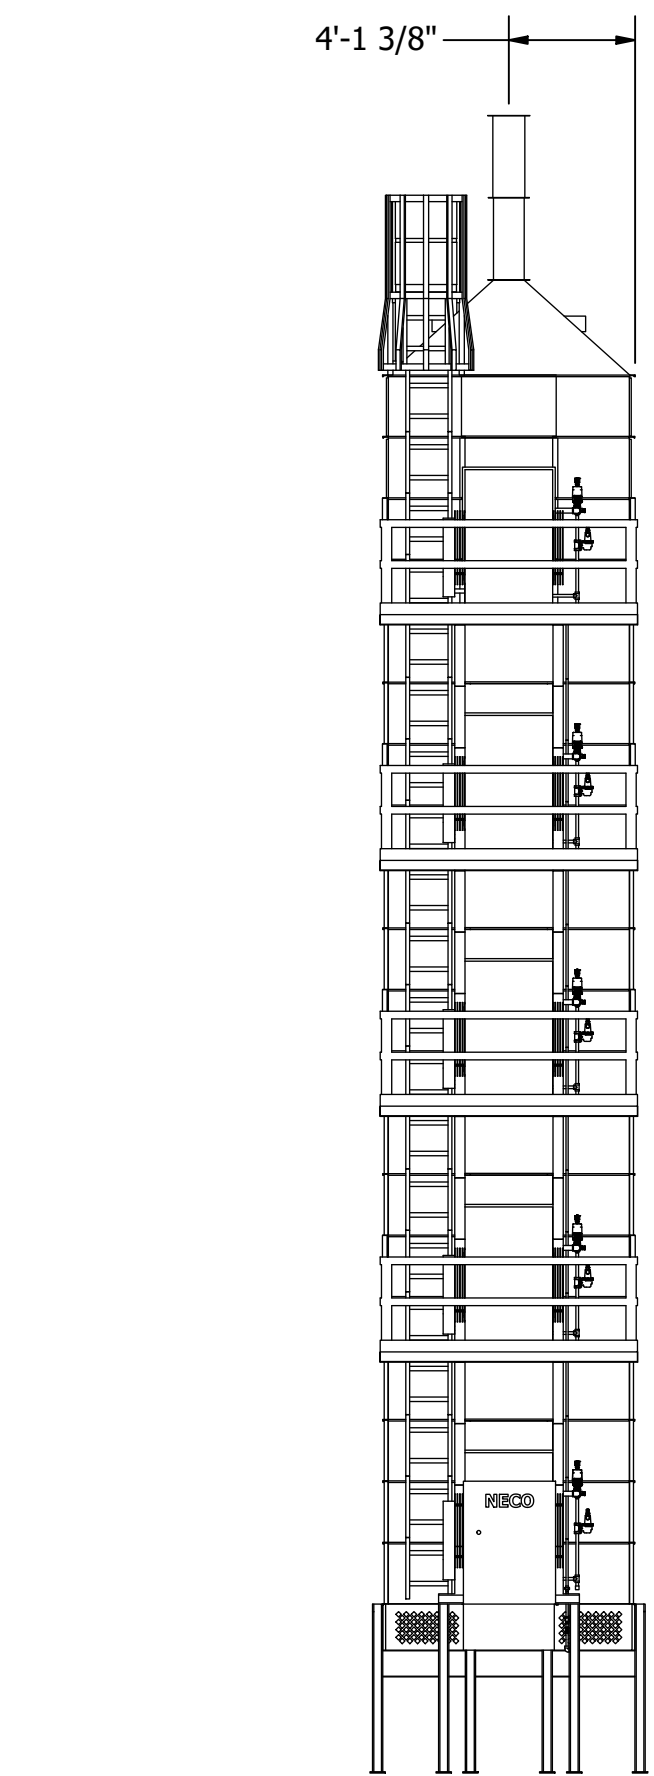

FRONT ELEVATION VIEW
SCALE 1 / 75

DISCHARGE CHUTE DIMENSIONS				
DISCHARGE SIZE/TYPE	A - BACK OF DRYER TO CENTER OF DISCHARGE	B - BOTTOM OF FRAME TO BOTTOM OF DISCHARGE	C - BOTTOM OF DISCHARGE TO GROUND (4' LEGS)	C - BOTTOM OF DISCHARGE TO GROUND (5' LEGS)
DRAG	8 3/4"	1'-10 7/8"	2'-1 1/8"	3'-1 1/8"

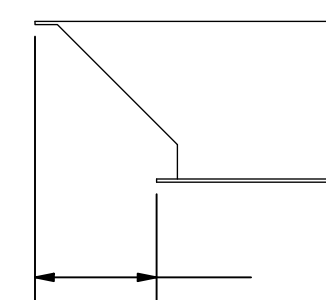

9 1/2"
END OF CHUTE
TO END OF CONVEYOR

TOLERANCES UNLESS OTHERWISE SPECIFIED		TITLE	
DECIMALS	(.) ± .030	PLAN AND ELEVATION VIEW FOR	
	(.XX) ± .015	D24330 WITH GRAVITY FILL	
	(.XXX) ± .005		
FRACTIONS	± 1/16	MATERIAL	
ANGLES		PLAN AND ELEVATION VIEW	
DIMENSIONS IN INCHES UNLESS OTHERWISE SPECIFIED		SIZE	DATE
A Division of		DRAWN BY	9/18/2014
GLOBAL Industries Inc		Bruce A. Emge	
354 NORTH 45TH STREET		WEIGHT	
OMAHA, NEBRASKA 68112		DRAWING NO.	REV.
		N/A	E
		D24330GF	