




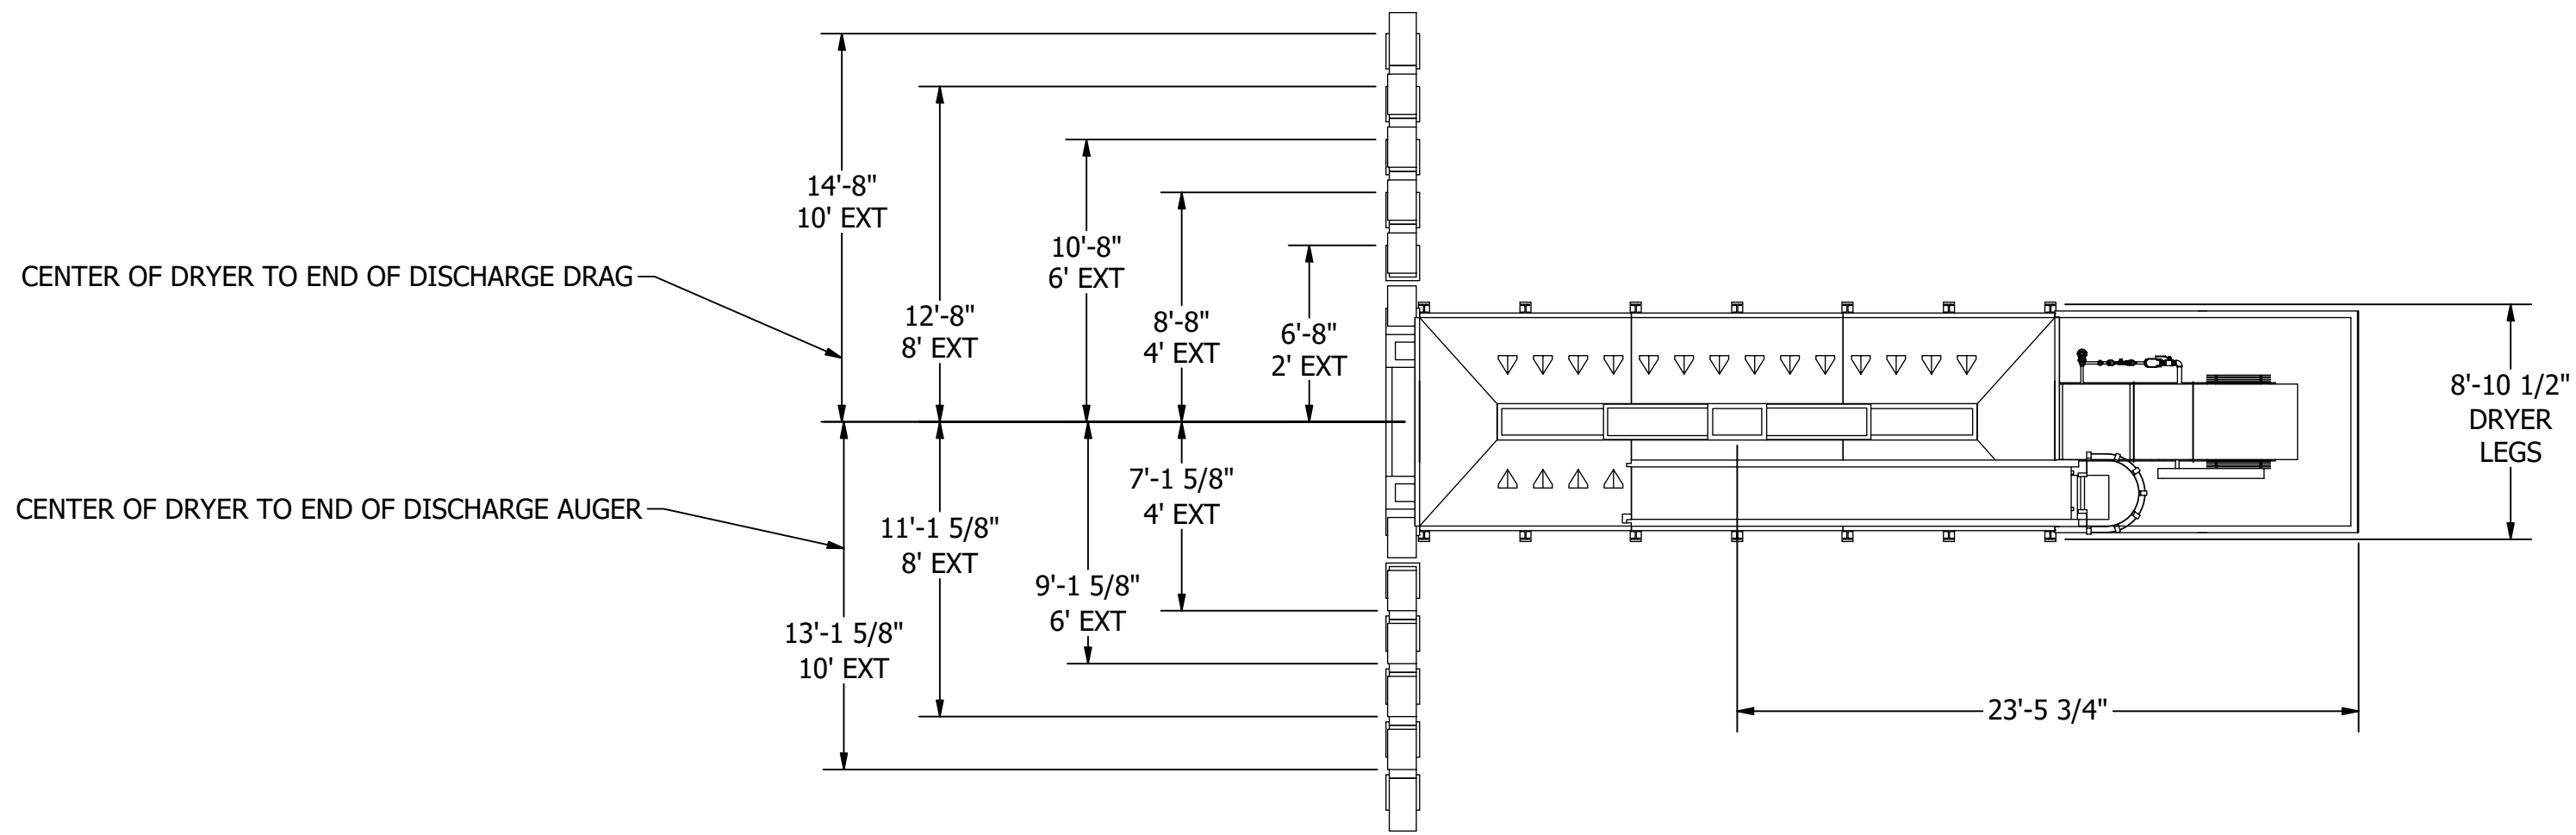


PLAN VIEW
SCALE 1 / 75

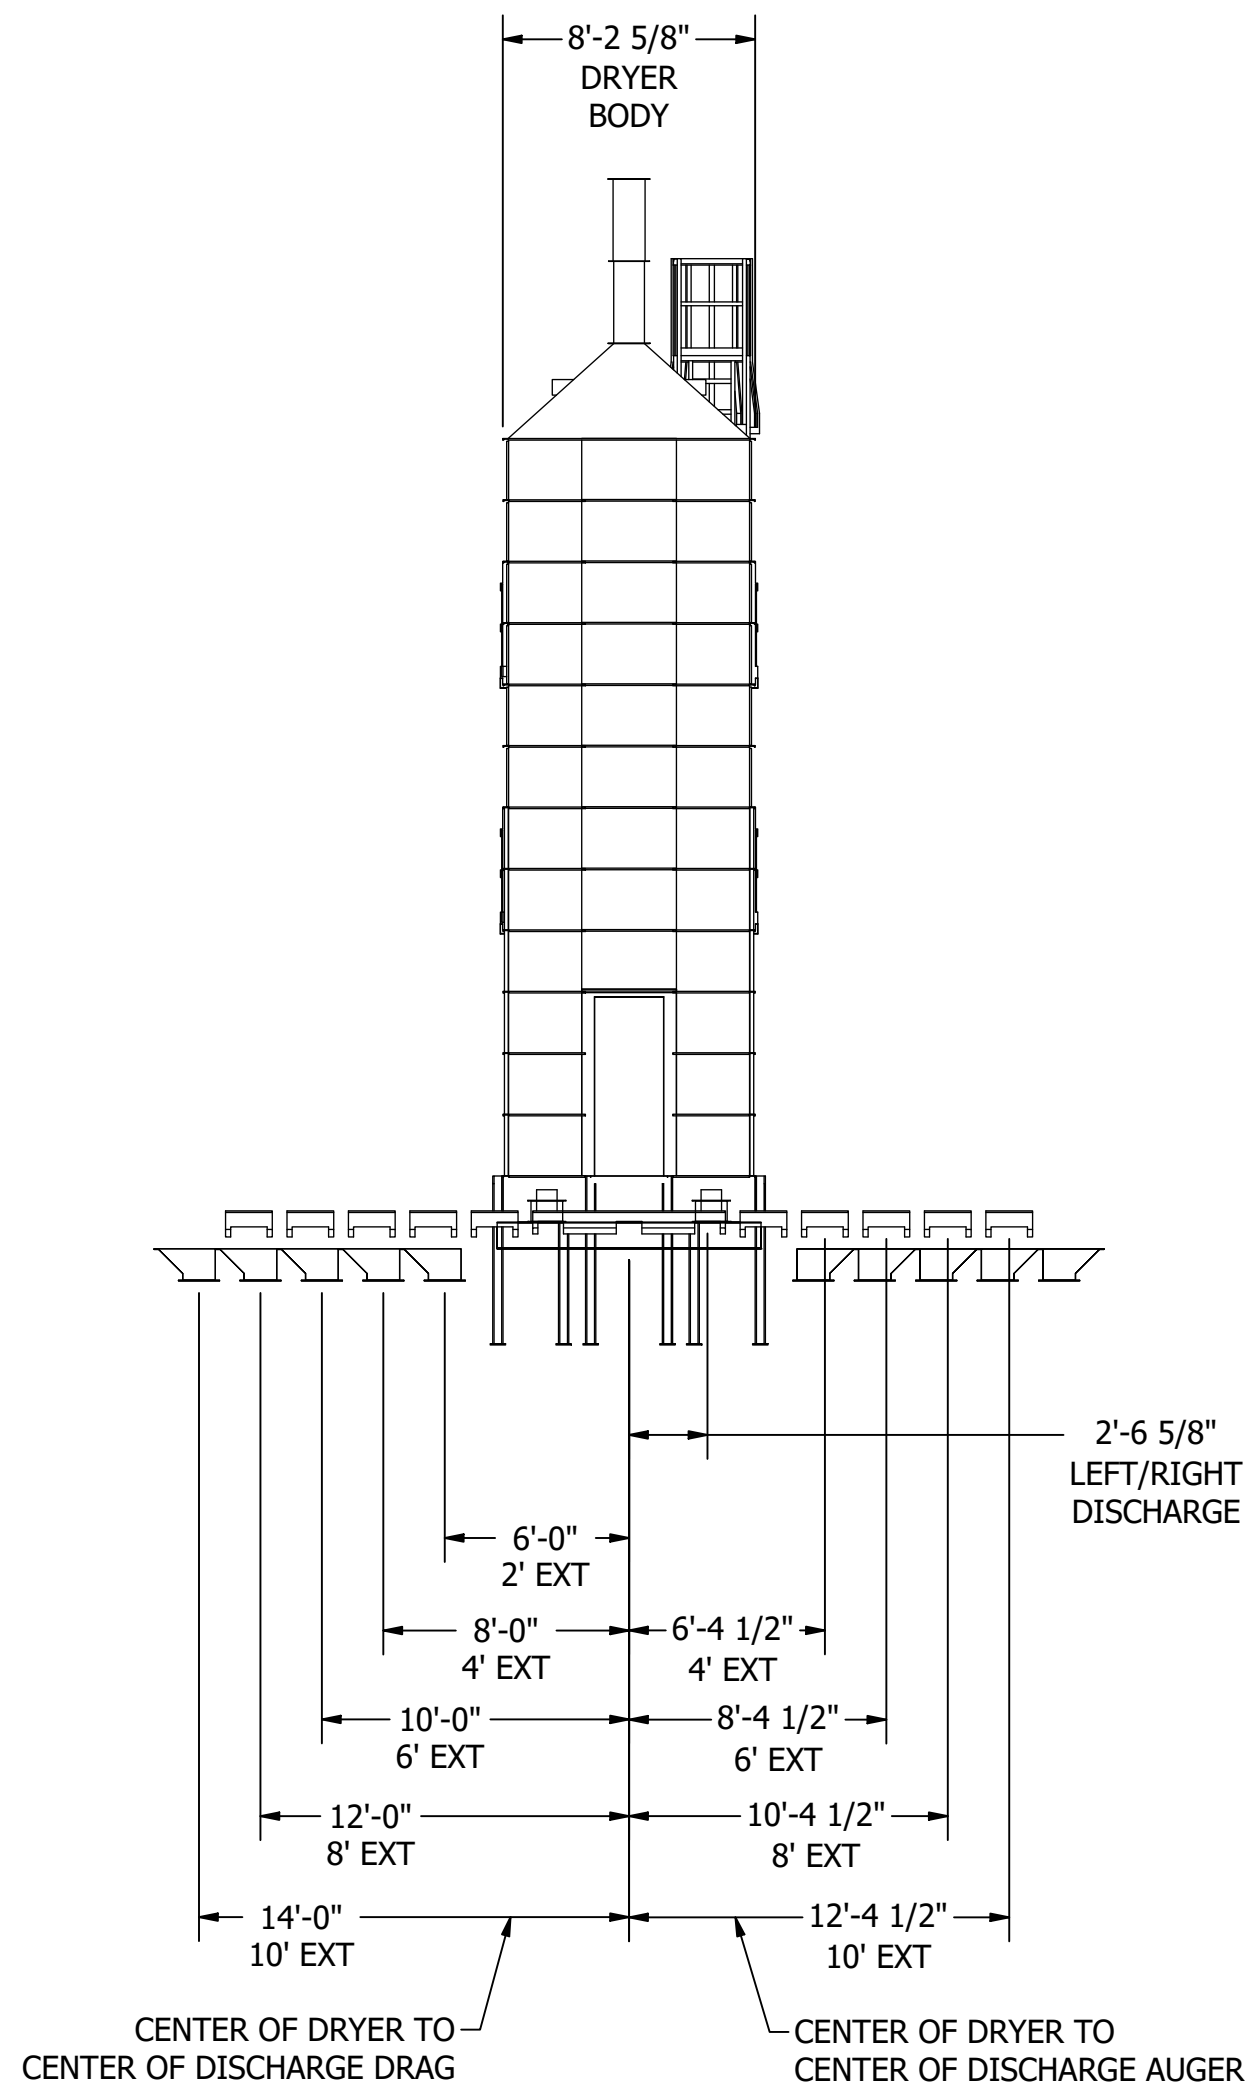


BACK ELEVATION VIEW
SCALE 1 / 75

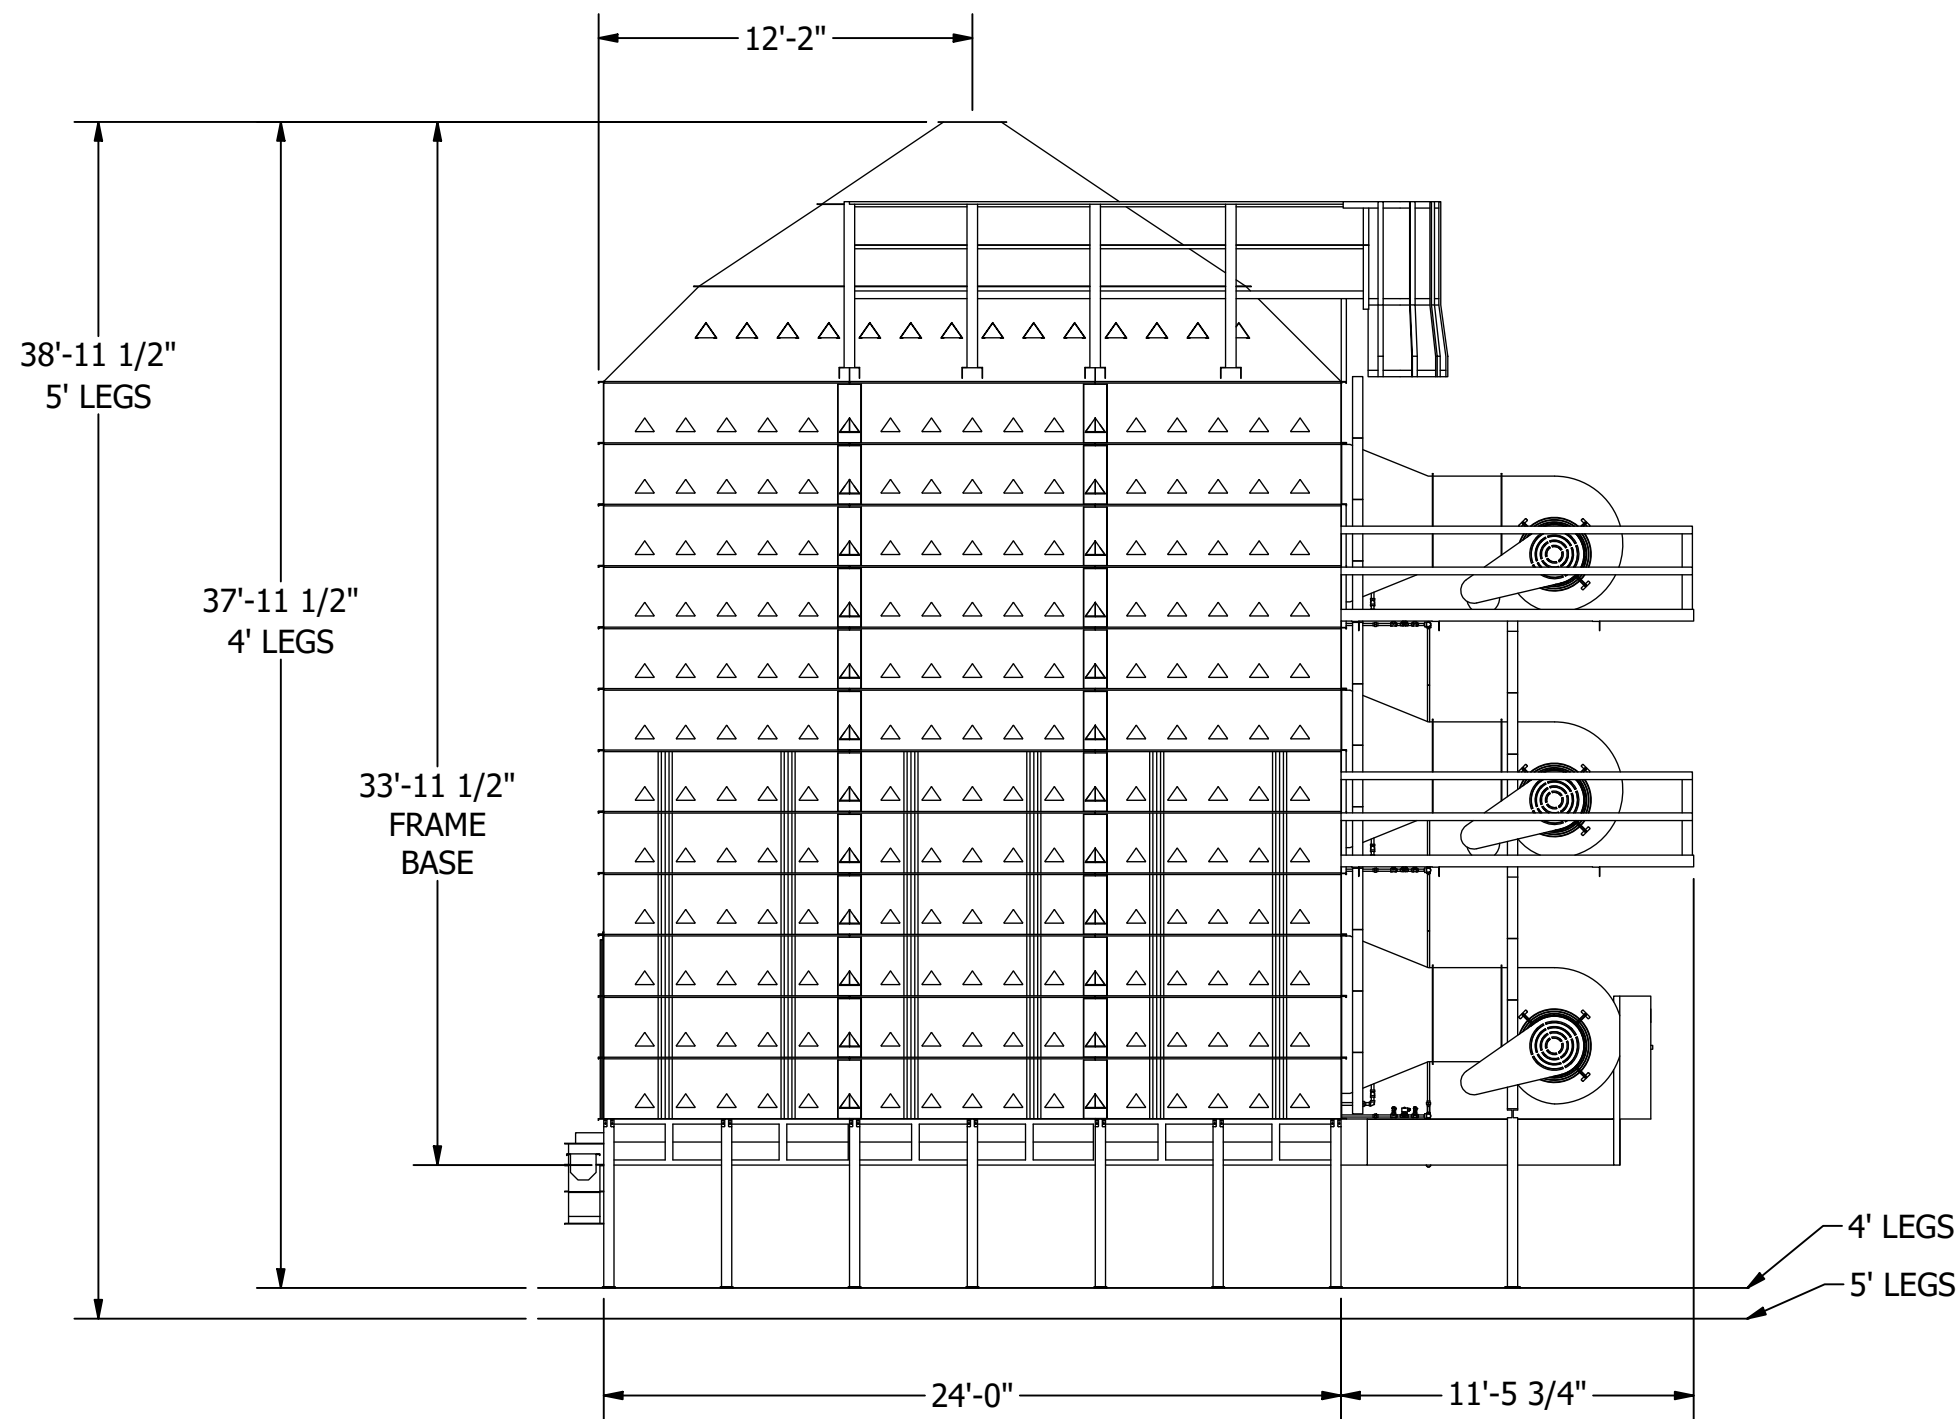


SIDE ELEVATION VIEW
SCALE 1 / 75

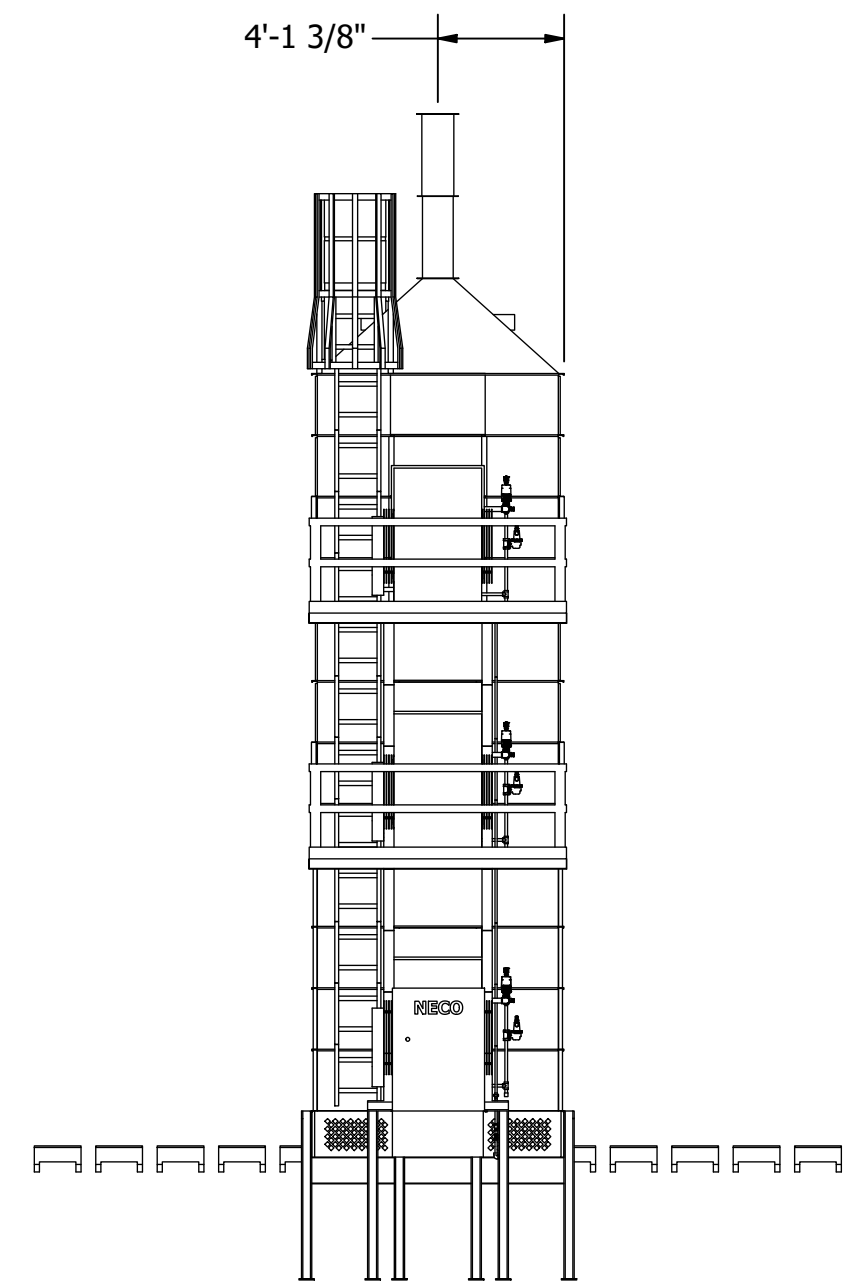


FRONT ELEVATION VIEW
SCALE 1 / 75

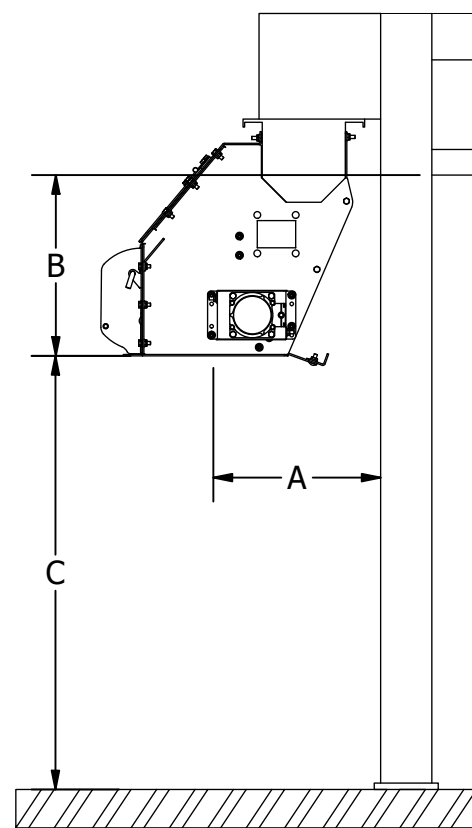

AUGER DISCHARGE CHUTE
SCALE 1/15

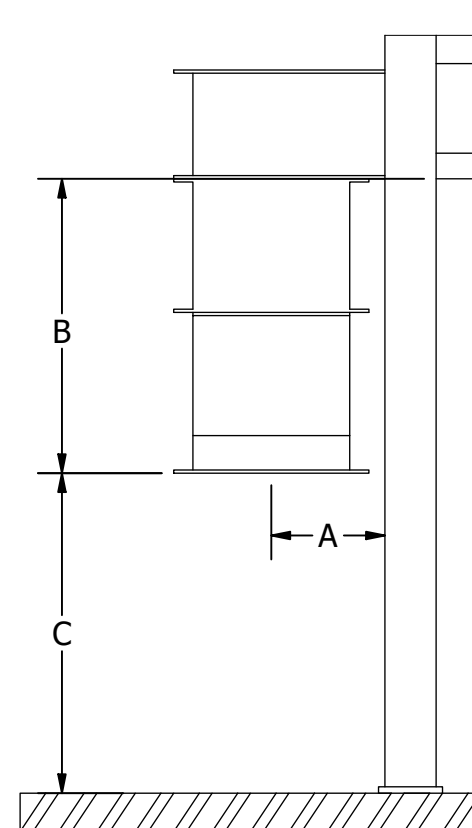

DRAG DISCHARGE CHUTE
SCALE 1/15

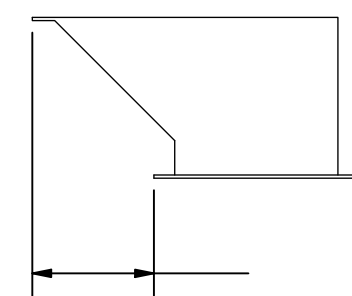

9 1/2"
END OF CHUTE
TO END OF CONVEYOR

DISCHARGE CHUTE DIMENSIONS					
EXTENDED DISCHARGE	DISCHARGE SIZE/TYPE	A - BACK OF DRYER TO CENTER OF DISCHARGE	B - BOTTOM OF FRAME TO BOTTOM OF DISCHARGE	C - BOTTOM OF DISCHARGE TO GROUND (4' LEGS)	C - BOTTOM OF DISCHARGE TO GROUND (5' LEGS)
NO	8" AUG	1'-1 7/8"	1'-4 7/8"	2'-7 1/8"	3'-7 1/8"
YES	10" AUG	1'-2"	1'-7 7/8"	2'-4 1/8"	3'-4 1/8"
-	DRAG	8 3/4"	1'-10 7/8"	2'-1 1/8"	3'-1 1/8"

TOLERANCES UNLESS OTHERWISE SPECIFIED		TITLE	
DECIMALS	(.X) ±.030	PLAN AND ELEVATION VIEW FOR D24210 WITH GRAVITY FILL	
	(.XX) ±.015		
	(.XXX) ±.005		
FRACTIONS	± 1/16		
ANGLES	± 1°		
DIMENSIONS IN INCHES UNLESS OTHERWISE SPECIFIED			
		MATERIAL	PLAN AND ELEVATION VIEW
		SIZE	DRAWN BY
		WEIGHT	D Bruce A. Emge
		DATE	9/18/2014
		DRAWING NO.	D24210GF
		REV.	E

NECO, a division of GLOBAL Industries Inc., CLAIMS PROPRIETARY RIGHTS IN THE INFORMATION DISCLOSED ON THIS DRAWING. IT IS ISSUED IN CONFIDENCE FOR ENGINEERING INFORMATION ONLY AND MAY NOT BE REPRODUCED OR USED TO MANUFACTURE ANYTHING SHOWN HEREON WITHOUT DIRECT WRITTEN PERMISSION FROM NECO TO THE USER.



A Division of
GLOBAL Industries Inc.
9364 NORTH 45TH STREET
OMAHA, NEBRASKA 68112