




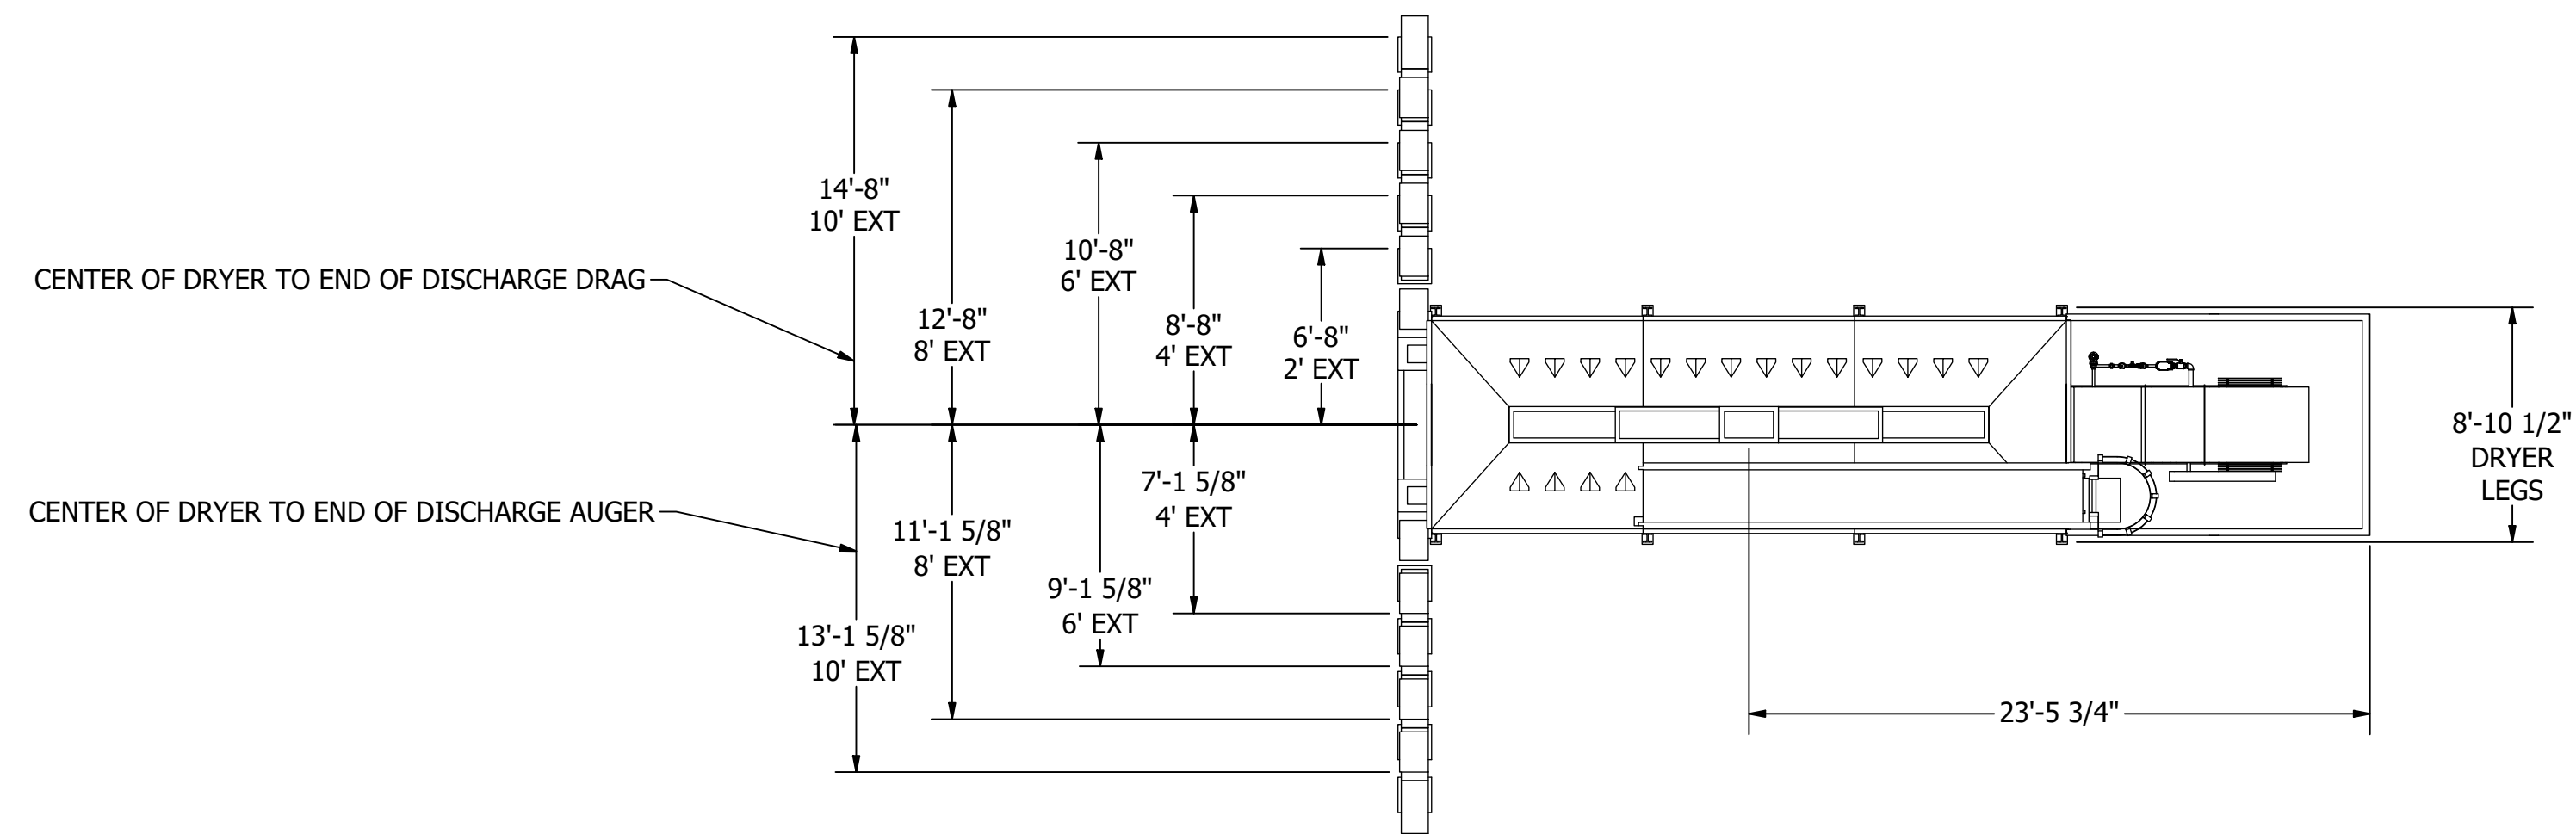


PLAN VIEW
SCALE 1 / 75

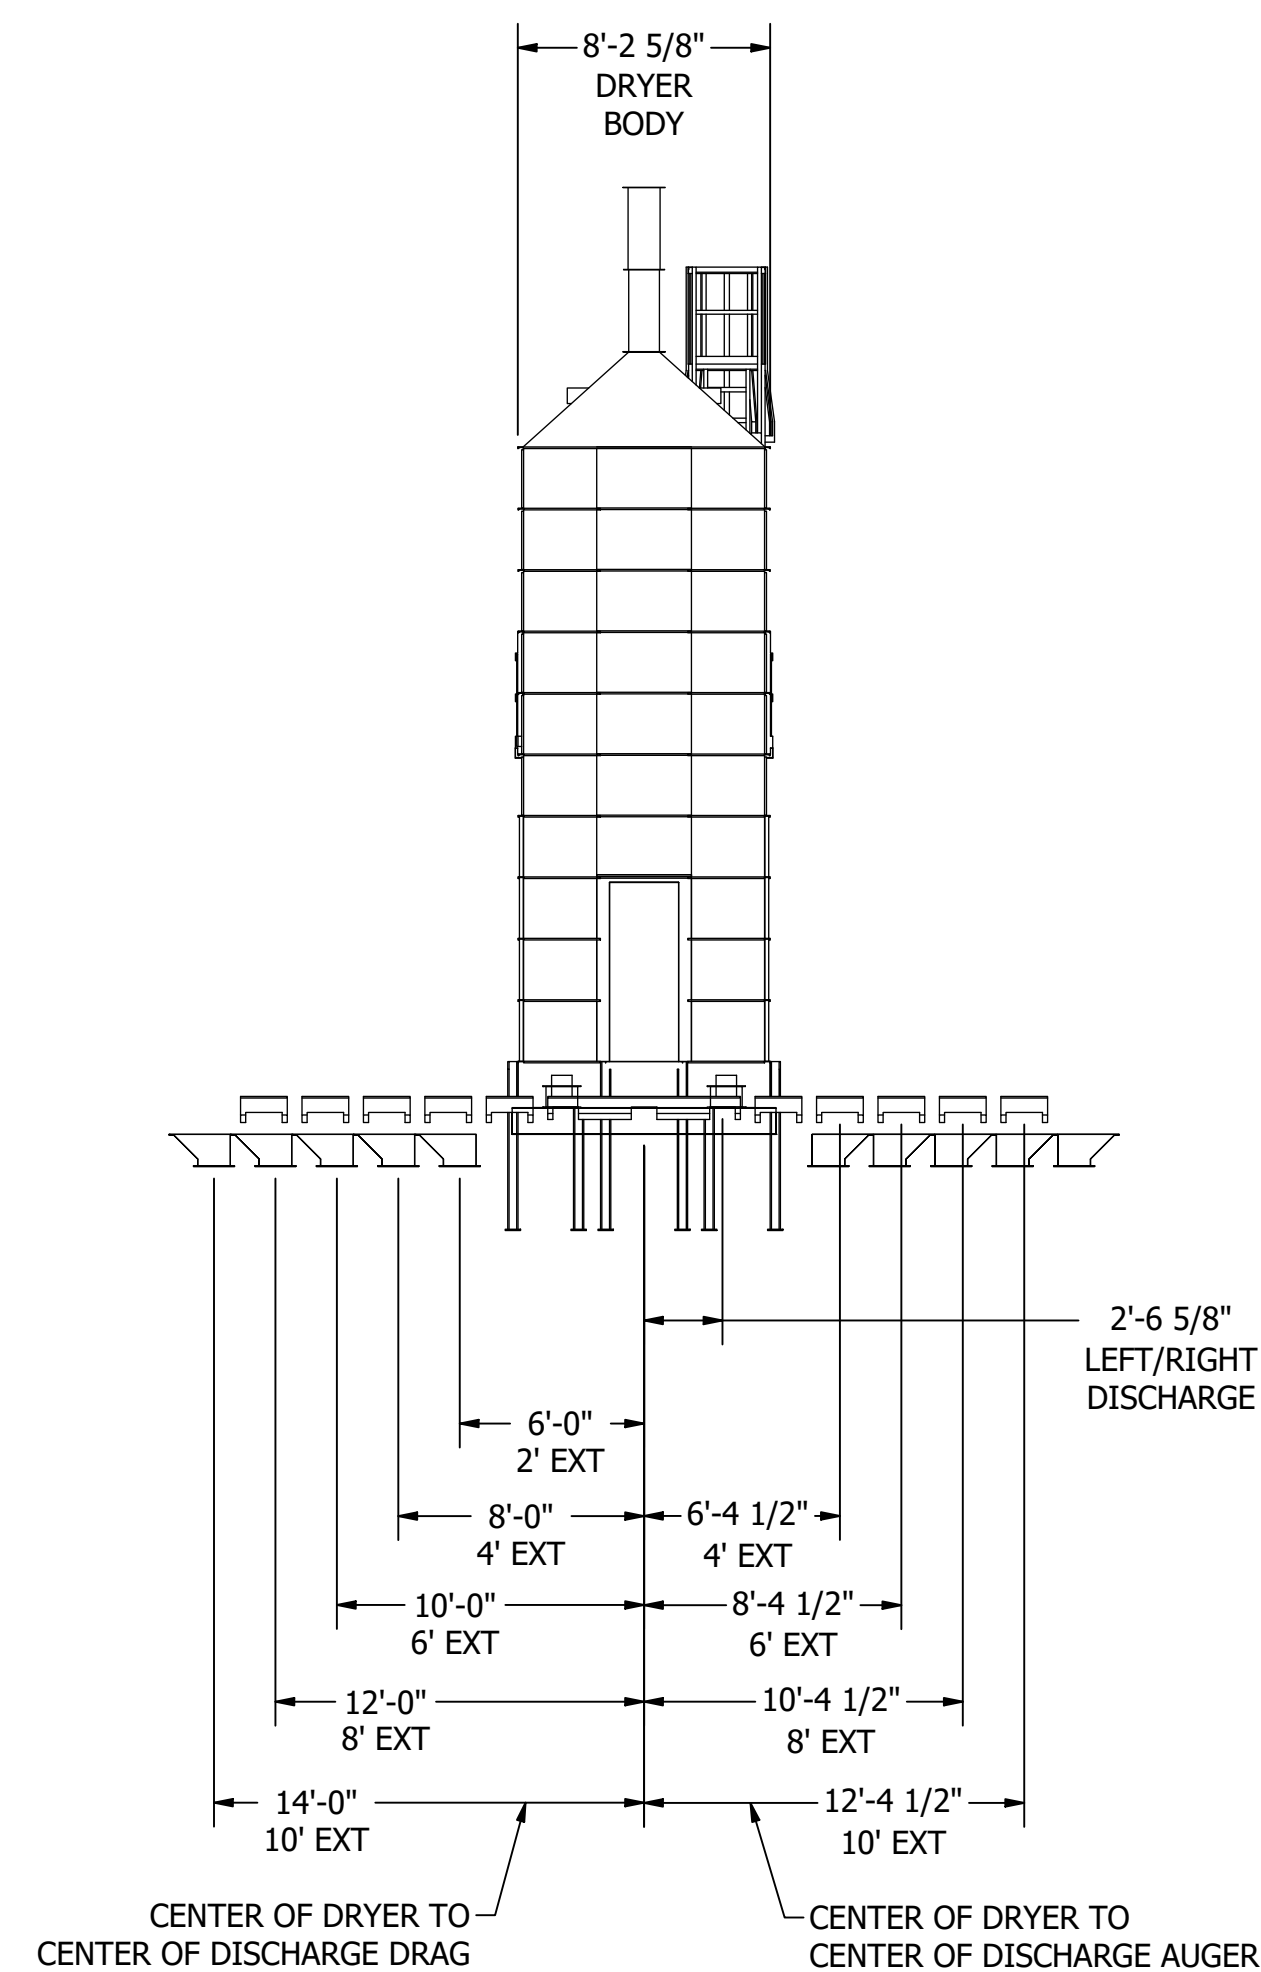


BACK ELEVATION VIEW
SCALE 1 / 75

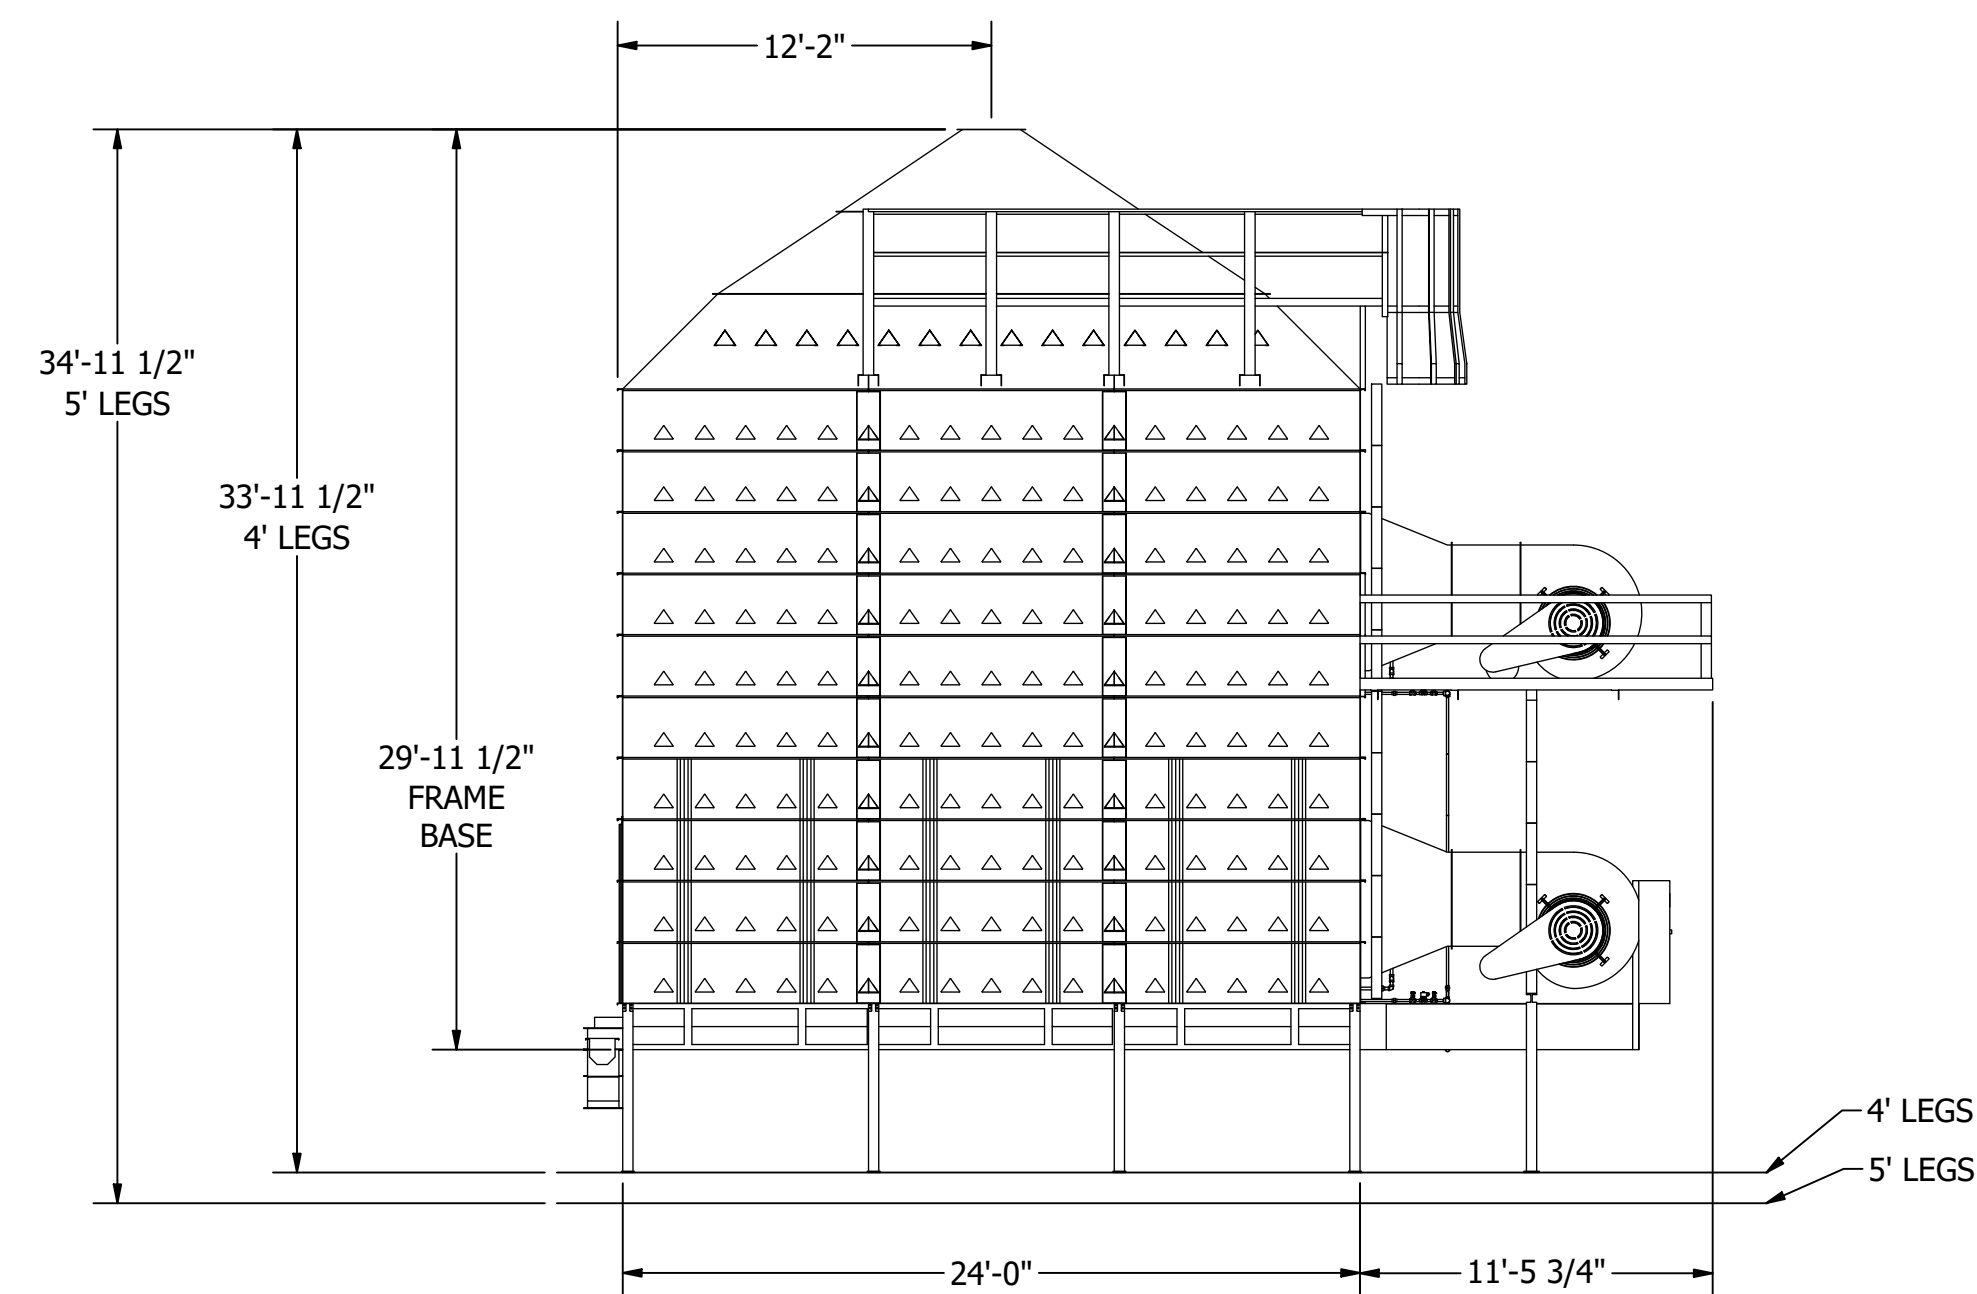


SIDE ELEVATION VIEW
SCALE 1 / 75

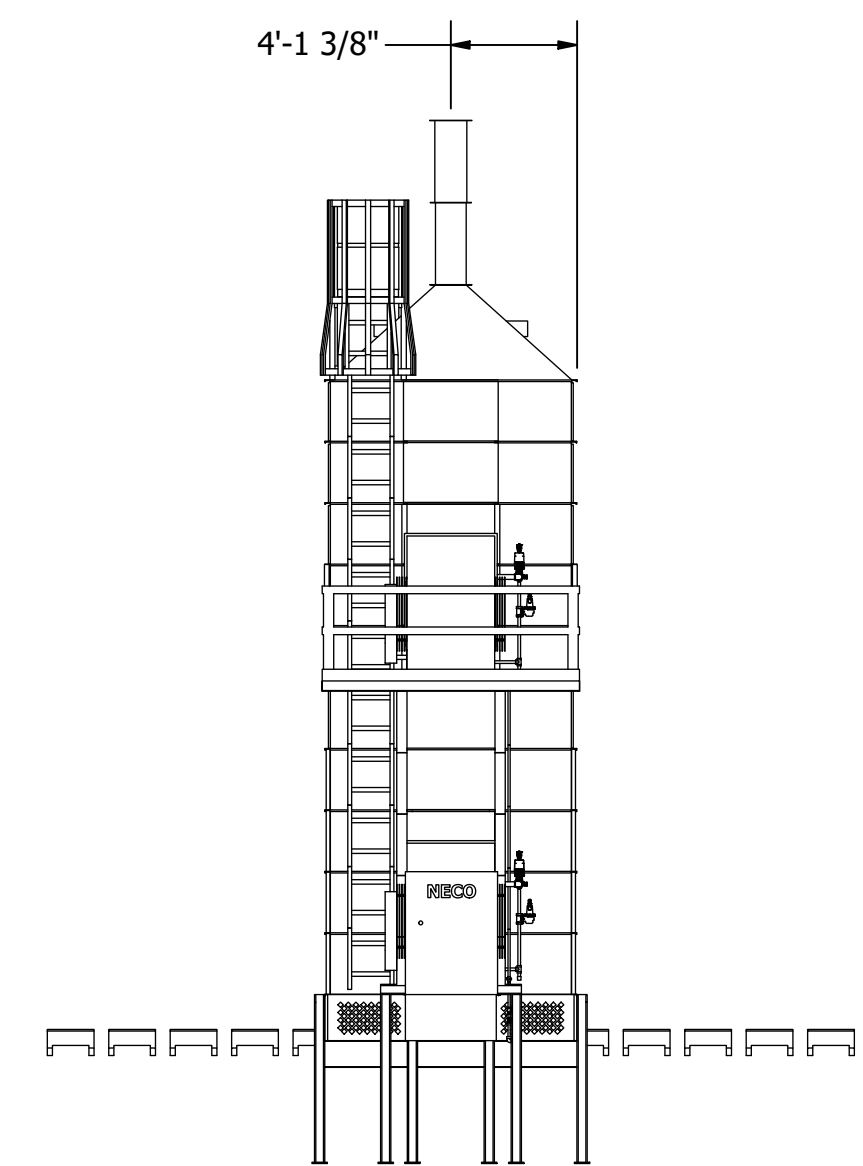


FRONT ELEVATION VIEW
SCALE 1 / 75

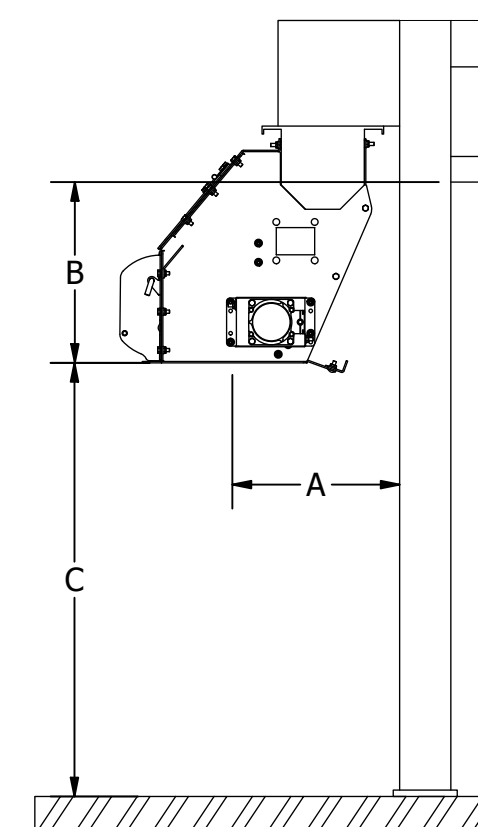

AUGER DISCHARGE CHUTE
SCALE 1/15

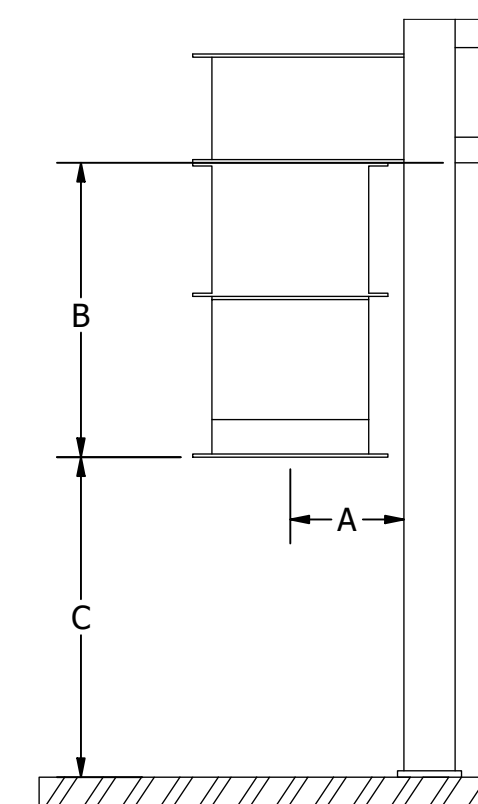

DRAG DISCHARGE CHUTE
SCALE 1/15

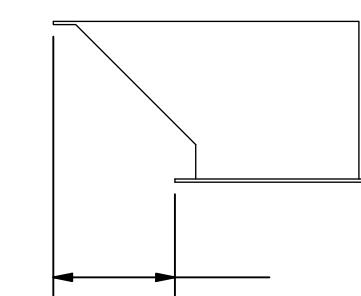

9 1/2"
END OF CHUTE
TO END OF CONVEYOR

DISCHARGE CHUTE DIMENSIONS					
EXTENDED DISCHARGE	DISCHARGE SIZE/TYPE	A - BACK OF DRYER TO CENTER OF DISCHARGE	B - BOTTOM OF FRAME TO BOTTOM OF DISCHARGE	C - BOTTOM OF DISCHARGE TO GROUND ('4' LEGS)	D - BOTTOM OF DISCHARGE TO GROUND ('5' LEGS)
NO	8" AUG	1'-1 7/8"	1'-4 7/8"	2'-7 1/8"	3'-7 1/8"
YES	10" AUG	1'-2"	1'-7 7/8"	2'-1 1/8"	3'-4 1/8"
-	DRAG	8 3/4"	1'-10 7/8"	2'-1 1/8"	3'-1 1/8"

TOLERANCES UNLESS OTHERWISE SPECIFIED		TITLE	
DECIMALS	(.) ± .030	PLAN AND ELEVATION VIEW FOR	
	(XX) ± .015	D24180 WITH GRAVITY FILL	
	(XXX) ± .005		
FRACTIONS	± 1/16	MATERIAL	
ANGLES		PLAN AND ELEVATION VIEW	
DIMENSIONS IN INCHES UNLESS OTHERWISE SPECIFIED		SIZE	DATE
A Division of		DRAWN BY	9/18/2014
GLOBAL Industries Inc		Bruce A. Emge	
354 NORTH 45TH STREET		WEIGHT	DRAWING NO.
OMAHA, NEBRASKA 68112		N/A	D24180GF
			REV. E